



August 6, 2026

INVITATION TO BID

Please note, the City of Auburn is updating its online bid notification system to better communicate with those interested in bidding on City Projects. To receive notifications bidders need to register in the City's [Vendor Self Service \(VSS\) System](#).

Those already registered in VSS will need to add their NIGP commodity codes. Previously entered codes were removed from all vendor records in VSS during the system update. Please note, NIGP commodity codes are required for vendors to receive bid notifications.

1. GENERAL INFORMATION AND SUBMISSION REQUIREMENTS

Sealed bids will be received by the City of Auburn, Alabama, until 10:00 a.m., local time, on Thursday, July 23rd, 2026 in the Office of the City Manager, 144 Tichenor Avenue, Auburn, Alabama, and then publicly opened and read for furnishing the following:

Wayfinding Signage (Re-Bid)

The City of Auburn, AL Parks and Recreation department is seeking qualified vendors to provide prices for wayfinding signage. Please see details outlined in Appendix A (Wayfinding Standards and Detail Drawings). The selected Vendor will be awarded a one (1) year contract with the option to renew for two (2) additional one (1) year terms.

The City of Auburn reserves the right, as the best interest of the City may require, to award the contract from any of the bids, to reject any or all bids, and to waive any informalities in bids received. Please direct any questions to Kevin Kelly, Parks and Recreation Assistant Director, at 334.501.2932 or kkelly@auburnal.gov.

Bids must be submitted on the attached forms furnished by the City of Auburn, Alabama. No bids may be withdrawn for a period of thirty (30) days after the scheduled closing time for the receipt of bids. A sealed envelope containing the original proposal and two (2) copies must be delivered or mailed to:

Purchasing Officer, City of Auburn
144 Tichenor Avenue
Auburn, AL 36830

Envelope must be plainly marked on the outside as follows:

BID: Wayfinding Signage

OPENING: 10:00 a.m. local time

DATE: Thursday August 20th, 2026

The City reserves the right to select the lowest responsible bidder as the best interest of the City may require, to award the purchase contract from any of the bids, to reject any or all bids, and to waive any informalities in bids received. Bid will be good for thirty (30) days after being opened by the City of Auburn, Alabama.

2. CONTRACT AWARD

Award of the contracts, if to be awarded, will be made within sixty (60) calendar days after opening of bids to the lowest responsible bidders whose proposal complies with the requirements of the invitation to bid. Should no awards be made within the sixty (60) days, all proposals will be rejected unless the successful bidders agree in writing to a stipulated extension in the time limit for award. The successful bidders will be notified by letter, mailed to the address shown on their proposal, that their bids have been accepted and that they have been awarded a service contract.

The City of Auburn believes fully in equal opportunity in the provision of supplies, equipment, construction and services. Positive steps should be taken to assure that minority-owned business enterprises, veteran-owned business enterprises, or disadvantaged-owned business enterprises are given many opportunities to provide the above-mentioned services when economically feasible. Under Section 41-16-50(d), the City may award a contract to one of the above-mentioned business types if their bid no more than ten (10) percent greater than the bid of a foreign entity that is deemed the lowest responsible bidder.

3. E-VERIFY AND NO-BOYCOTT CLAUSE

All bidders are required to be compliant with the Beason-Hammon Alabama Taxpayer and Citizen Protection Act, No. 2011-535 Code of Alabama (1975) § 31-13-9 as amended May 16, 2012 regarding employment practices. For all bidders that employ persons in the State of Alabama, documentation of enrollment in E-Verify should be included with the bid and will be required as a condition for the award of any contract. All bidders are advised that the award of the contract is conditioned on the bidder not knowingly employing, hiring for employment or continuing to employ an unauthorized alien within the State of Alabama. The awarded contract will contain a provision whereby the bidder pledges not to violate federal immigration law.

Legislative Act 2016-312 (the "Act") prohibits the City from entering into contracts with any business entity that is actively engaged in or plans to engage in the boycott of a person or an entity based in or doing business with a jurisdiction with which the State can enjoy open trade; unless such business entity provides the goods or services for at least 20 percent (20%) less than the lowest business entity in compliance with the

Act. All bidders understand and agree that in the awarded contract, the lowest responsive bidder must either certify that it is in compliance with the Act and agree that it will not violate the act during the term of the contract; or agree to offer the goods or services for at least 20 percent (20%) less than the lowest business entity certifying compliance with the Act.

4. LOCAL PREFERENCE

The City elects to utilize the Local Preference Zone as established under Section 41-16-50(a) of the Code of Alabama 1975. In the event a bid is received for services to be contracted from a person, firm, or corporation deemed to be a responsible bidder having a place of business within the Lee County, Alabama and the bid is no more than five percent (5%) greater than the lowest responsible bidder, the City of Auburn may award the contract to the resident responsible bidder

5. LICENSING REQUIREMENTS

The successful bidder is responsible for acquiring the appropriate business licenses and permits to conduct work with the City of Auburn. In addition to the business license and permit requirements, the bidder is required to remit all applicable sales and use tax, occupational license fees, and contractors/subcontractors license fee in accordance with City ordinances and codes. In accordance with Section 39-3-5 of Sate Code, any non-Alabama bidders must submit a written opinion from an attorney stating the amount and criteria, if any, of local preference granted by law to non-resident businesses in his state of residence. Questions regarding business license and applicable taxes may be directed to the Revenue Office at (334) 501-7239.

6. PAYMENT AND INVOICING

Contractor(s) awarded a contract shall submit invoices for services performed during the preceding month no later than the fifth (5th) of each month. Charges on those invoices shall reflect the amounts stated by the contractor on its bid proposal form. No services shall be paid in advance. Invoices shall have payment terms of net thirty (30) days. The City pays by invoice on each Friday of the month. Only invoices received by Accounts Payable at least seven working days before the scheduled check write will be included for payment disbursement in the upcoming check write. The City reserves the right to inspect services performed prior to the releasing of payment. Payment will only be released for services not in dispute. If you have any questions concerning billing, contact the City's accounts payable office at (334) 501-7237 or coaaccountspay@auburnal.gov.

7. INSURANCE REQUIREMENTS

When the contract(s) is awarded, the successful bidder(s) shall be required to provide a certificate of insurance showing that it carries, or has in force, automobile liability insurance, general liability insurance, workers' compensation insurance, and third-party dishonesty bond with the following limits of liability.

7.1 Limits of liability for automobile liability insurance shall be, a minimum, \$1,000,000 combined single limit. If umpires drive personal vehicles to the work site, this requirement is waived.

7.2 Limits of liability for general liability insurance shall be, at a minimum, \$1,000,000 per occurrence; \$1,000,000 personal and advertising injury; \$1,000,000 general aggregate; and \$1,000,000 products/completed operations aggregate. General liability insurance will include coverage for contractually assumed liability. If general liability coverage is on a claims-made basis, the successful bidder will maintain coverage in force for a period of two years following the termination of the contract at the limits specified in this paragraph.

7.3 Workers' compensation insurance shall provide statutory workers' compensation coverage and employers' liability coverage with limits of, at a minimum, \$500,000 (each accident); \$500,000 disease (each employee); and \$500,000 disease (policy limit). If the bidder is not required by law to provide workers' compensation insurance, the bidder understands and agrees that the bidder is responsible for any workers' compensation type benefits incurred by it, its employees or subcontractors.

7.4 The certificate of insurance shall provide the City of Auburn thirty (30) days written notice of cancellation of any of the coverages name in said certificate and waivers of subrogation in favor of the City for each of the coverages shown on the certificate.

7.5 The City of Auburn shall be named as additional insured under the successful bidders' general liability insurance and automobile liability insurance policies.

7.6 The successful bidder(s) shall require certificates of insurance for all subcontractors. Subcontractors shall carry limits of insurance equal to or greater than those carried by the successful bidder(s). These certificates shall evidence waivers of subrogation in favor of the City and the successful bidder and shall be made available to the City upon request.

7.7 The successful bidder(s) is responsible for payment of any deductibles or self-insured retentions. The successful bidder(s) insurance will be primary and non-contributory. If the successful bidder(s) carries higher coverage limits, the higher limits shall apply.

7.8 Questions concerning insurance coverage may be directed to the Risk Manager, McCarthy Autry at (334) 501-7247.

8. INDEMNIFICATION

The successful bidder(s) agrees to indemnify, hold harmless, and defend the City of Auburn, their officials, representatives, agents, servants, and employees from and against any and all claims, actions, lawsuits, damages, judgments, liability and expense, including attorneys' fees and litigation expenses, in whole or in part arising out of, connected with, or in any way associated with the activities of the successful bidder, its employees, or its sub-contractors in connection with the work to be

performed under this contract. This obligation survives the payment of any loss by the successful bidder's insurance carrier

9. LEGAL ACTION

Legal action arising from the performance of this contract will be filed in the Circuit Court of Lee County, Alabama located in Opelika, Alabama or the Federal District Court for the Middle District of Alabama - Eastern Division located in Opelika, Alabama.

10. ASSIGNMENT OF CONTRACT

Any and all contracts entered into as a result of this invitation to bid may not be assigned by the successful bidder(s) without the written permission of the City of Auburn.

11. PRICING

All unit prices must remain firm throughout the contract term.

The quantities for bid items listed on the proposal sheets are estimated quantities only for the purpose of comparing bids. Any difference between these estimated quantities and actual quantities required for construction shall not be taken as a basis for claims by the Contractor for extra compensation. Compensation will be based on the unit prices and actual construction quantities

CITY OF AUBURN, ALABAMA

Skylar Burgin

Purchasing Officer

FOR SPECIFIC INFORMATION CONCERNING THIS PROJECT, PLEASE CONTACT KEVIN KELLY AT 334.501.2932.

**CITY OF AUBURN
BID SHEET
WAYFINDING SIGNAGE**

TO: City of Auburn

The undersigned, as Bidder, hereby declares that he has examined Appendix A (Wayfinding Standards and Detail Drawings) and that he has examined the specifications for the work and documents relative thereto and has read all the special provisions furnished prior to the opening of proposals that he has satisfied himself relative to the work to be performed.

All park entrance, directional signs, or any signs read at nighttime must have reflective vinyl. Bidders must include 3M5100R or an equivalent reflective vinyl in bid price. Bidders must supply and fully install all specified signs within ten (10) business days after receiving the official purchase order*.

The Bidder proposed and agrees, if this proposal is accepted, to contract with the City of Auburn, Alabama, in the form of a contract specified, to furnish the wayfinding signage.

	Sign Type	Sheet Number	Quantity needed**	Unit Price (Including Design and Installation Fee)	Total Price
01	Park & Recreation Wayfinding Pole Mounted Vehicular Directional	W.1	5	\$ _____	\$ _____
02	Driving Wayfinding Base Mounted Vehicular Directional	W.3	5	\$ _____	\$ _____
03	Driving Wayfinding Single Post Mounted Vehicular Directional	W.5	10	\$ _____	\$ _____
04	Pedestrian Wayfinding Pole Mounted Parking Directional	W.6	10	\$ _____	\$ _____
05	Pedestrian Wayfinding Wall Mounted Map	W.13	10	\$ _____	\$ _____
06	Pedestrian Wayfinding Walking Directional	W.14	5	\$ _____	\$ _____
07	Pedestrian Wayfinding Post Mounted Map	W.24	15	\$ _____	\$ _____

08	Pedestrian Wayfinding Large Walking Directional	W.26	5	\$ _____	\$ _____
09	Pedestrian Wayfinding Small Walking Directional	W.28	25	\$ _____	\$ _____
10	Driving Wayfinding Vertical Post Mounted Monument	W.31	5	\$ _____	\$ _____
11	Driving Wayfinding Horizontal Post Mounted Monument	W.33	15	\$ _____	\$ _____
12	Driving Wayfinding Horizontal Base Mounted Monument	W.35	2	\$ _____	\$ _____
13	Pedestrian Wayfinding Pole Mounted Maps	W.38	5	\$ _____	\$ _____
14	Pedestrian Wayfinding Base Mounted Maps	W.39	2	\$ _____	\$ _____
15	Pedestrian Wayfinding Park Walking Directional	W.40	5	\$ _____	\$ _____
16a	Pedestrian Wayfinding Pavillion Marker	W.42	10	\$ _____	\$ _____
16b	Pedestrian Wayfinding Pavillion Marker	W.42	5	\$ _____	\$ _____
17a	Pedestrian Wayfinding Fence Mounted Rule Sign 12 x 18	W.43	15	\$ _____	\$ _____
17b	Pedestrian Wayfinding Fence Mounted Rule Sign 18 x 24	W.43	15	\$ _____	\$ _____
17c	Pedestrian Wayfinding Fence Mounted Rule Sign 36 x 24	W.43	10	\$ _____	\$ _____

* Due to the nature of the sign location, Bidder will be allowed a period not to exceed thirty (30) calendar days to fully supply and install Sign Type 'Driving Wayfinding Horizontal Base Mounted Monument' (Item 12 on the Table).

**** The quantities for bid items listed on the proposal sheets are estimated quantities only for the purpose of comparing bids. Any difference between these estimated quantities and actual quantities required for construction shall not be taken as a basis for claims by the Contractor for extra compensation. Compensation will be based on the unit prices and actual construction quantities**

Total Base Bid (sum of total cost):

(in words)

TOTAL LUMP SUM BID PRICE: \$ -----

Parks and Recreation will determine the graphics for each sign as needed and additional icons may be needed than those samples presented in the detailed drawings. The sizes will be selected from one of the 17 listed above which are included in the detailed drawings provided with the invitation to bid.

EXCEPTIONS: If "none", state so here: -----

If any exceptions of Owner's specifications are offered, attached full explanations to this bid.

Name of Company

Authorized Signature

Printed Name

Address

City, State Zip

Phone/Fax Number

Email Address





Parks & Recreation
Wayfinding Standards
and Detail Drawings

SUMMER 2026

Clarity

ABCDEFGHIJKLMNOPQRSTUVWXYZ
abcdefghijklmnopqrstuvwxyz
1234567890

T1: MONTSERRAT SEMIBOLD

ABCDEFGHIJKLMNOPQRSTUVWXYZ
abcdefghijklmnopqrstuvwxyz
1234567890

T2: MONTSERRAT MEDIUM



ARROWS



WAYFINDING MAP ICONS



PASSIVE AND ACTIVE PARK ICONS

C1

Pantone	7461C
RGB	0/130/187
HEX/HTML	0082BB
CMYK	92/32/0/0

C2

Pantone	3581C
RGB	34/50/110
HEX/HTML	22326E
CMYK	100/87/0/31

C3

Pantone	2336 C
RGB	78 75 72
HEX/HTML	4E4B48
CMYK	61 55 56 46

C4

Pantone	349C
RGB	18/112/60
HEX/HTML	12703C
CMYK	85/3/91/44

C5

Pantone	2190C
RGB	103/189/228
HEX/HTML	67BDE4
CMYK	61/5/0/0

C6

Pantone	143C
RGB	252/193/48
HEX/HTML	FCC130
CMYK	0/27/85/0

C7

Pantone	347C
RGB	0/156/79
HEX/HTML	009C4F
CMYK	92/0/97/0

C8

Pantone	Cool Gray 1
RGB	217 217 214
HEX/HTML	D9D9D6
CMYK	10 7 5 0

C9

Pantone	4193C
RGB	101/105/90
HEX/HTML	65695A
CMYK	54/40/53/31

V1

White

V2

Black

COLORS

prepared by:

Clarity

These drawings are design-intent only. Fabricator is responsible for fabrication and overall level of quality. Any changes in design, materials, fabrication method or other details must be approved by the City of Auburn during bid process.

**Conceptual Drawings only

Date

June 2026



Project Name

City of Auburn
Signage System

Auburn, Alabama

Drawn By


DY

Sheet Title

Type/Symbol Standards

Sheet Number

E.1

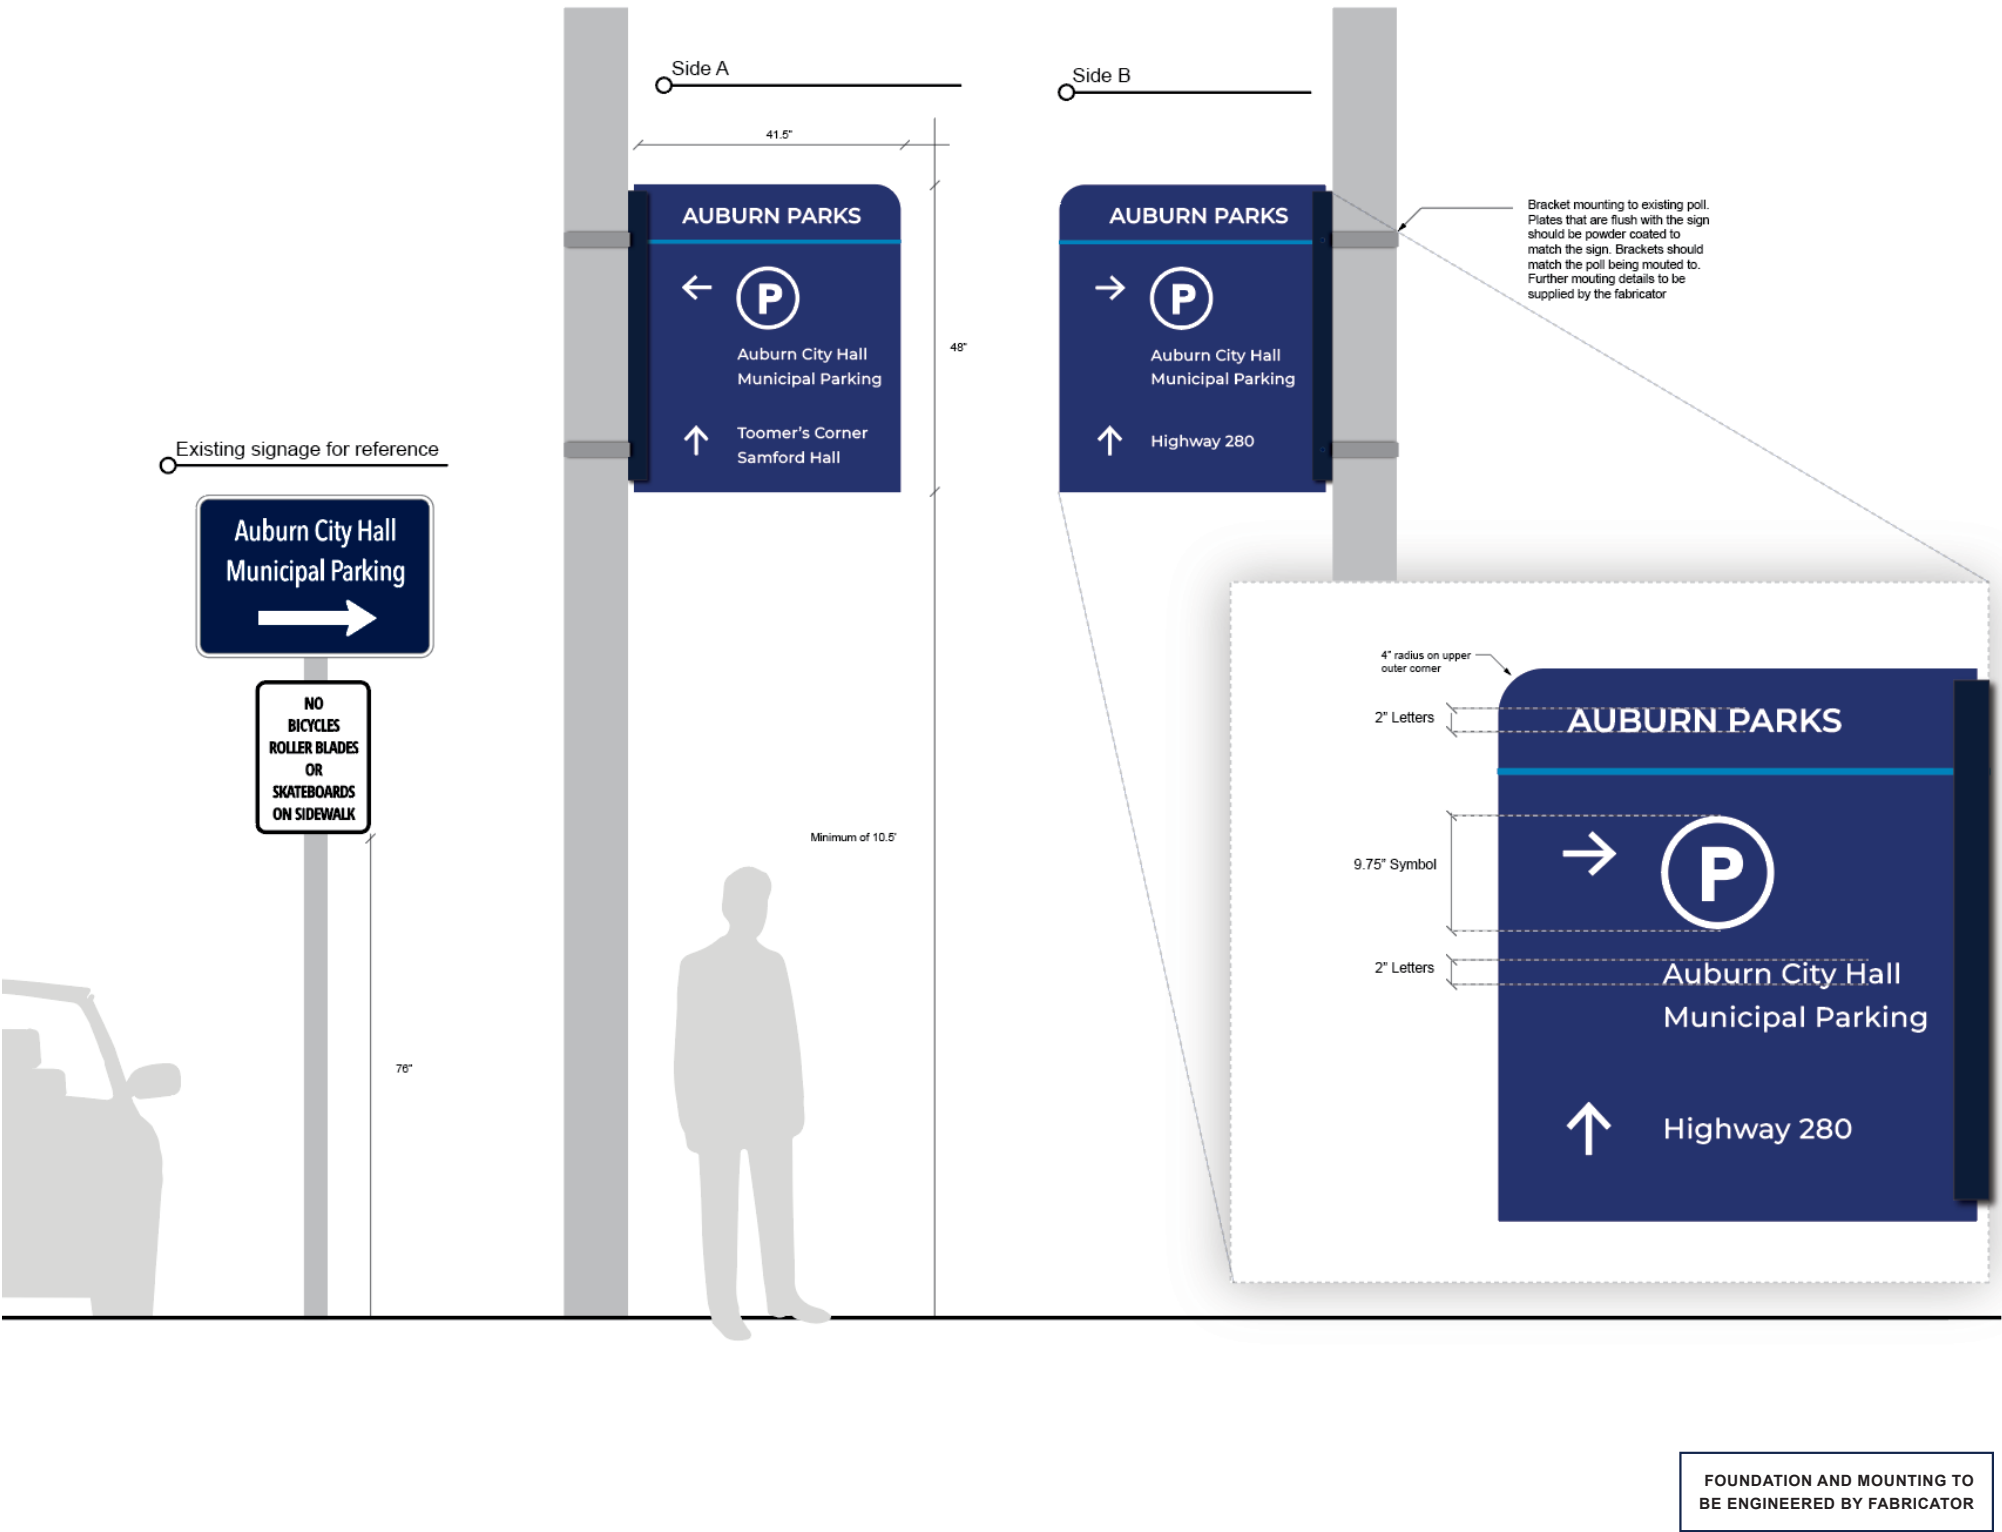

Suggested Location

Locations to be determined by city on an as needed basis. For us with additional, more specific pedestrian wayfinding towards city attractions within walking distance.

Sign Specs

SIGN PANEL:
1/8" thick aluminum panel painted all sides
C2 with vinyl text and arrows.

Sign panel mounted to existing street post using mounting bracket. All plates and hardware used for mounting that is flush with the sign panel should be powder coated C2 to match the sign face. The bracket should match the existing post.

Furhter installation details to be provided by manufacturer and approved by the City of Auburn.

ARTWORK:
All final artwork to be provided by owner.

prepared by:

Clarity

These drawings are design-intent only. Fabricator is responsible for fabrication and overall level of quality. Any changes in design, materials, fabrication method or other details must be approved by the City of Auburn during bid process.

****Conceptual Drawings only**

Date

June 2026



Project Name

City of Auburn
Parks & Recreation
Wayfinding

Auburn, Alabama

Drawn By


DY

Sheet Title

Driving Wayfinding
Poll Mounted Vehicular
Directional
PVD

Sheet Number

W.1

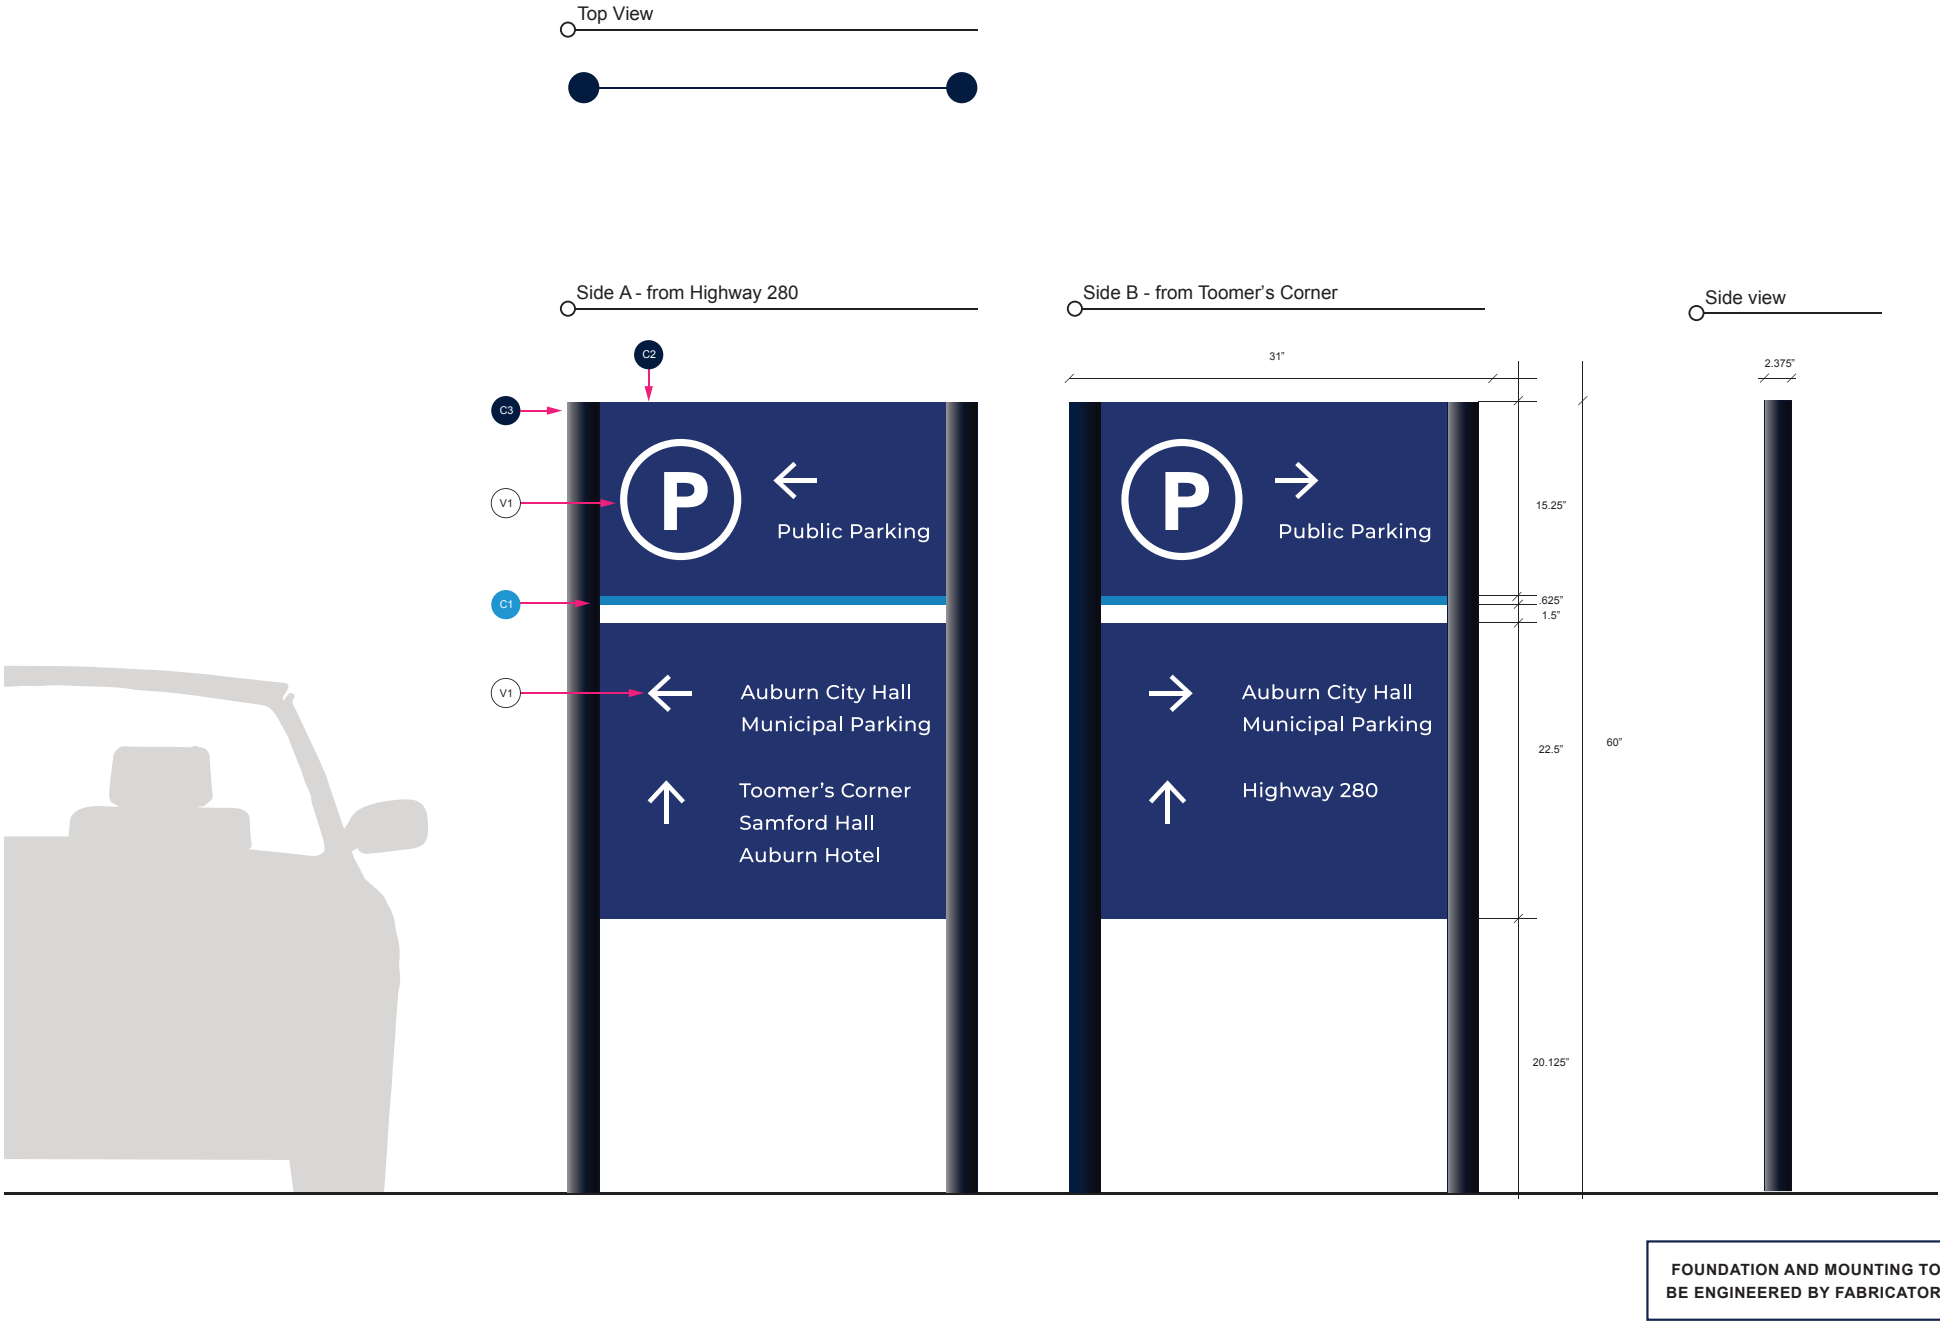

Suggested Location

Locations to be determined by city on an as needed basis. For us with additional, more specific pedestrian wayfinding towards city attractions within walking distance.

Sign Specs

POST:
2 3/8" diameter post painted C3.

SIGN PANEL(S):
(2) 1/16" thick painted aluminum panels, welded to 1" aluminum tube. 1" tube is mechanically fastened to SignComp 2/3 reveal panel adaptor. Reinforcce w/ 1" tube as required. Top and bottom panels to be enclosed. Panels painted C2 with applied vinyl symbols, text and arrows (V1).

Intent

To identify parking areas for visitors to the downtown area in the City of Auburn. Can be used as an alternative to signs PVD and VD-1a if space allows. This mounting option is a more cost effective version of VD-1a.

prepared by:

Clarity

These drawings are design-intent only. Fabricator is responsible for fabrication and overall level of quality. Any changes in design, materials, fabrication method or other details must be approved by the City of Auburn during bid process.

**Conceptual Drawings only

Date

June 2026



Project Name

City of Auburn
Parks & Recreation
Wayfinding

Auburn, Alabama

Drawn By


DY

Sheet Title

Driving Wayfinding
Base Mounted Vehicular
Directional
VD-1b

Sheet Number

W.3

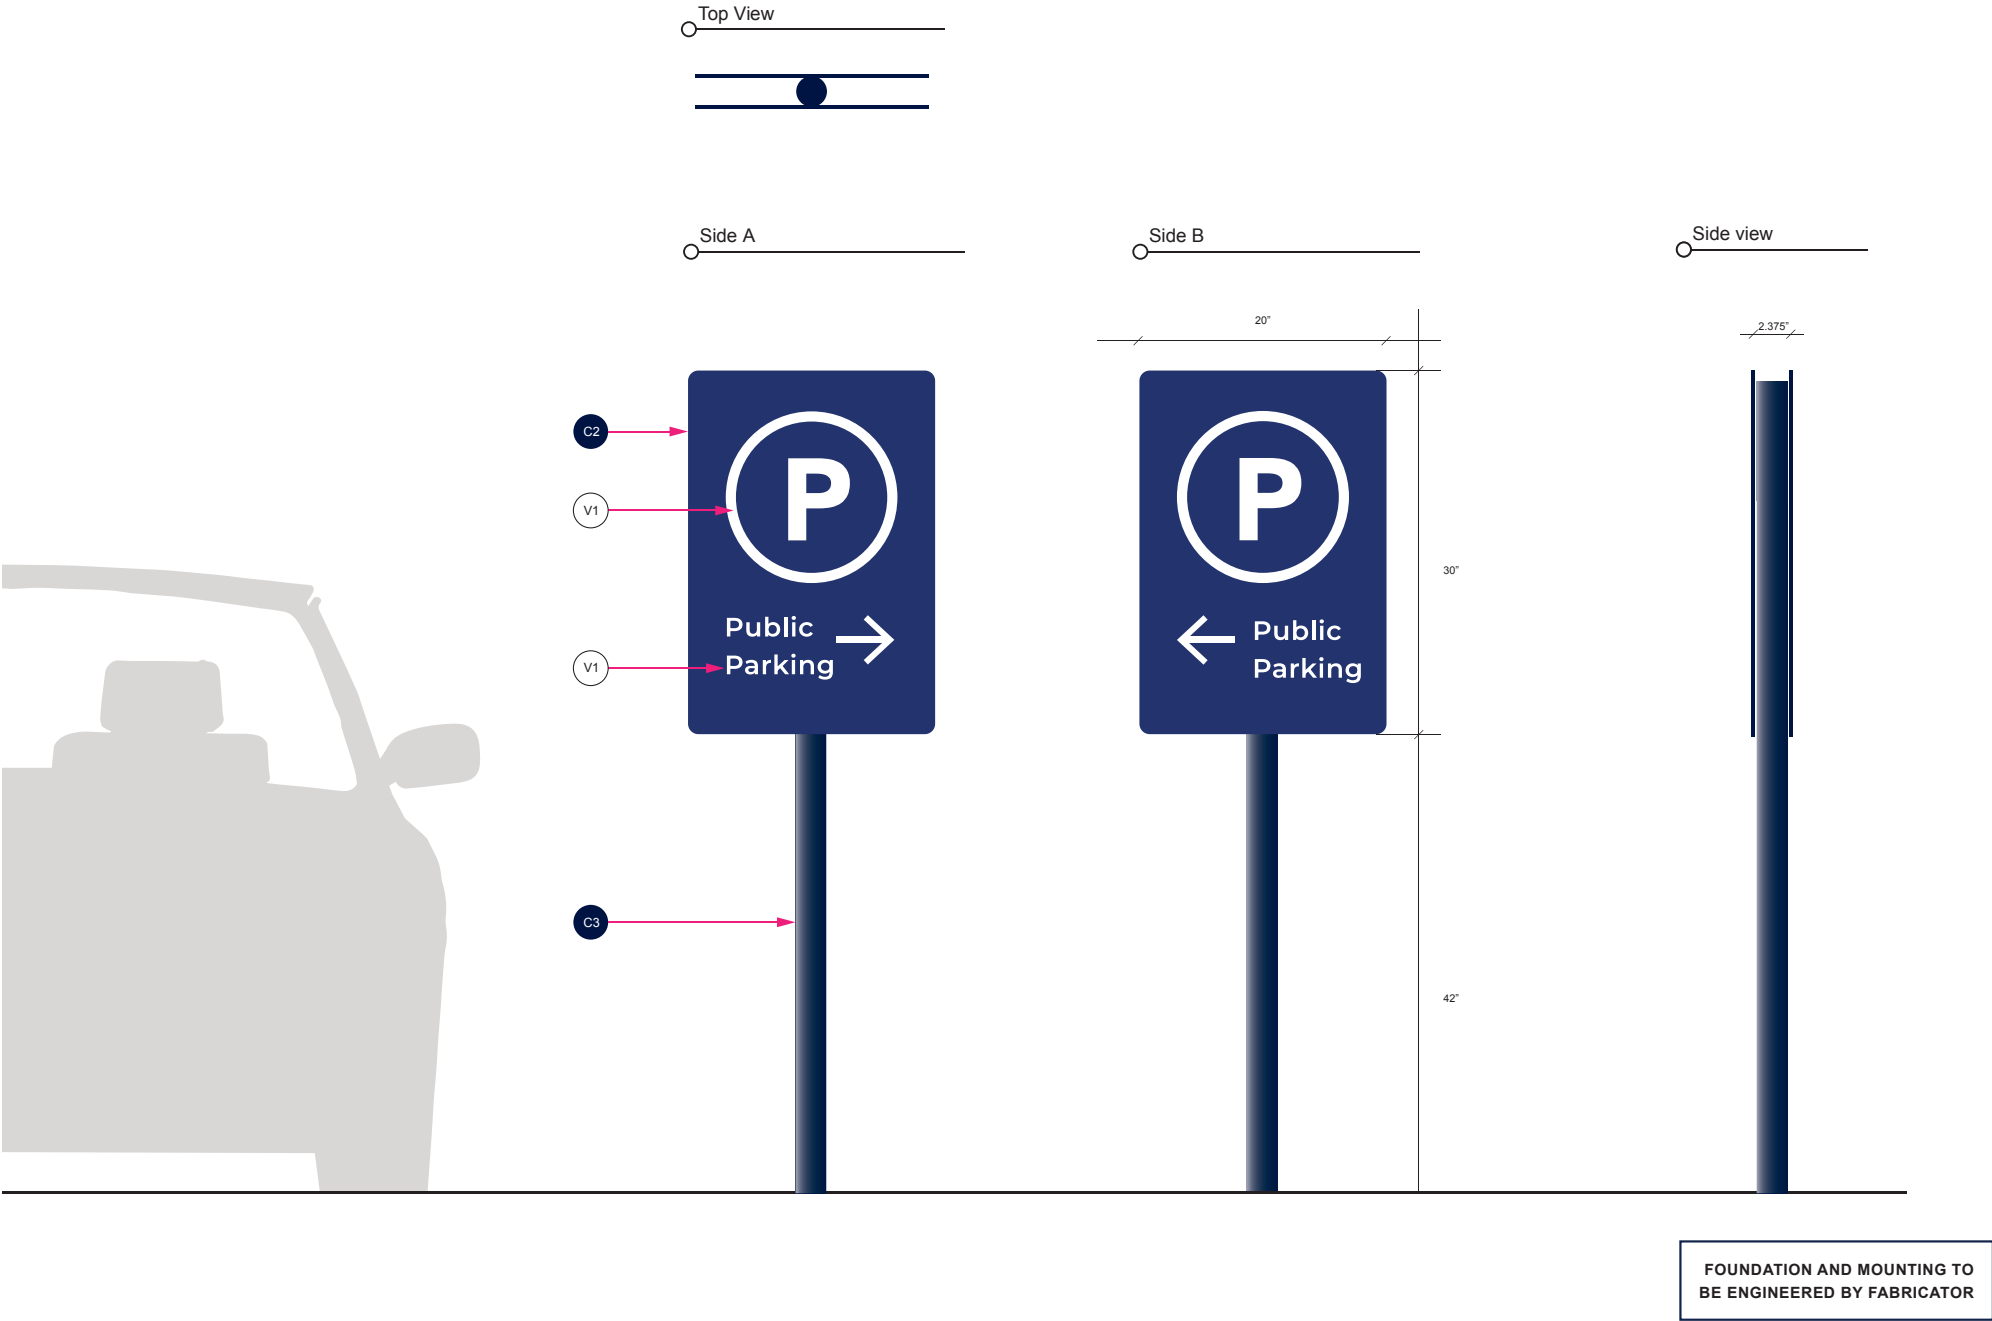

Suggested Location

Locations to be determined by city on an as needed basis. For us with additional, more specific pedestrian wayfinding towards city attractions within walking distance.

Sign Specs

Parking Lot Entrance Sign Option 2

POST:
2 3/8" diameter post painted C2.

SIGN PANEL(S):
(2) 1/16" thick painted aluminum panels (C2), bracketed to post with applied reflective vinyl (V1). Further installation details to be provided by manufacturer following pre-installation site visit.

ARTWORK:
All final artwork to be provided by owner.

Intent

To identify parking areas for visitors to the downtown area in the City of Auburn. Can be used as an alternative to signs VD-2 and VD-4 with final signage being determined by budgets and space allowance at determined location.

prepared by:

Clarity

These drawings are design-intent only. Fabricator is responsible for fabrication and overall level of quality. Any changes in design, materials, fabrication method or other details must be approved by the City of Auburn during bid process.

****Conceptual Drawings only**

Date

June 2026



Project Name

City of Auburn
Parks & Recreation
Wayfinding

Auburn, Alabama

Drawn By


DY

Sheet Title

Driving Wayfinding
Single Post Mounted
Vehicular Directional
VD-3

Sheet Number

W.5

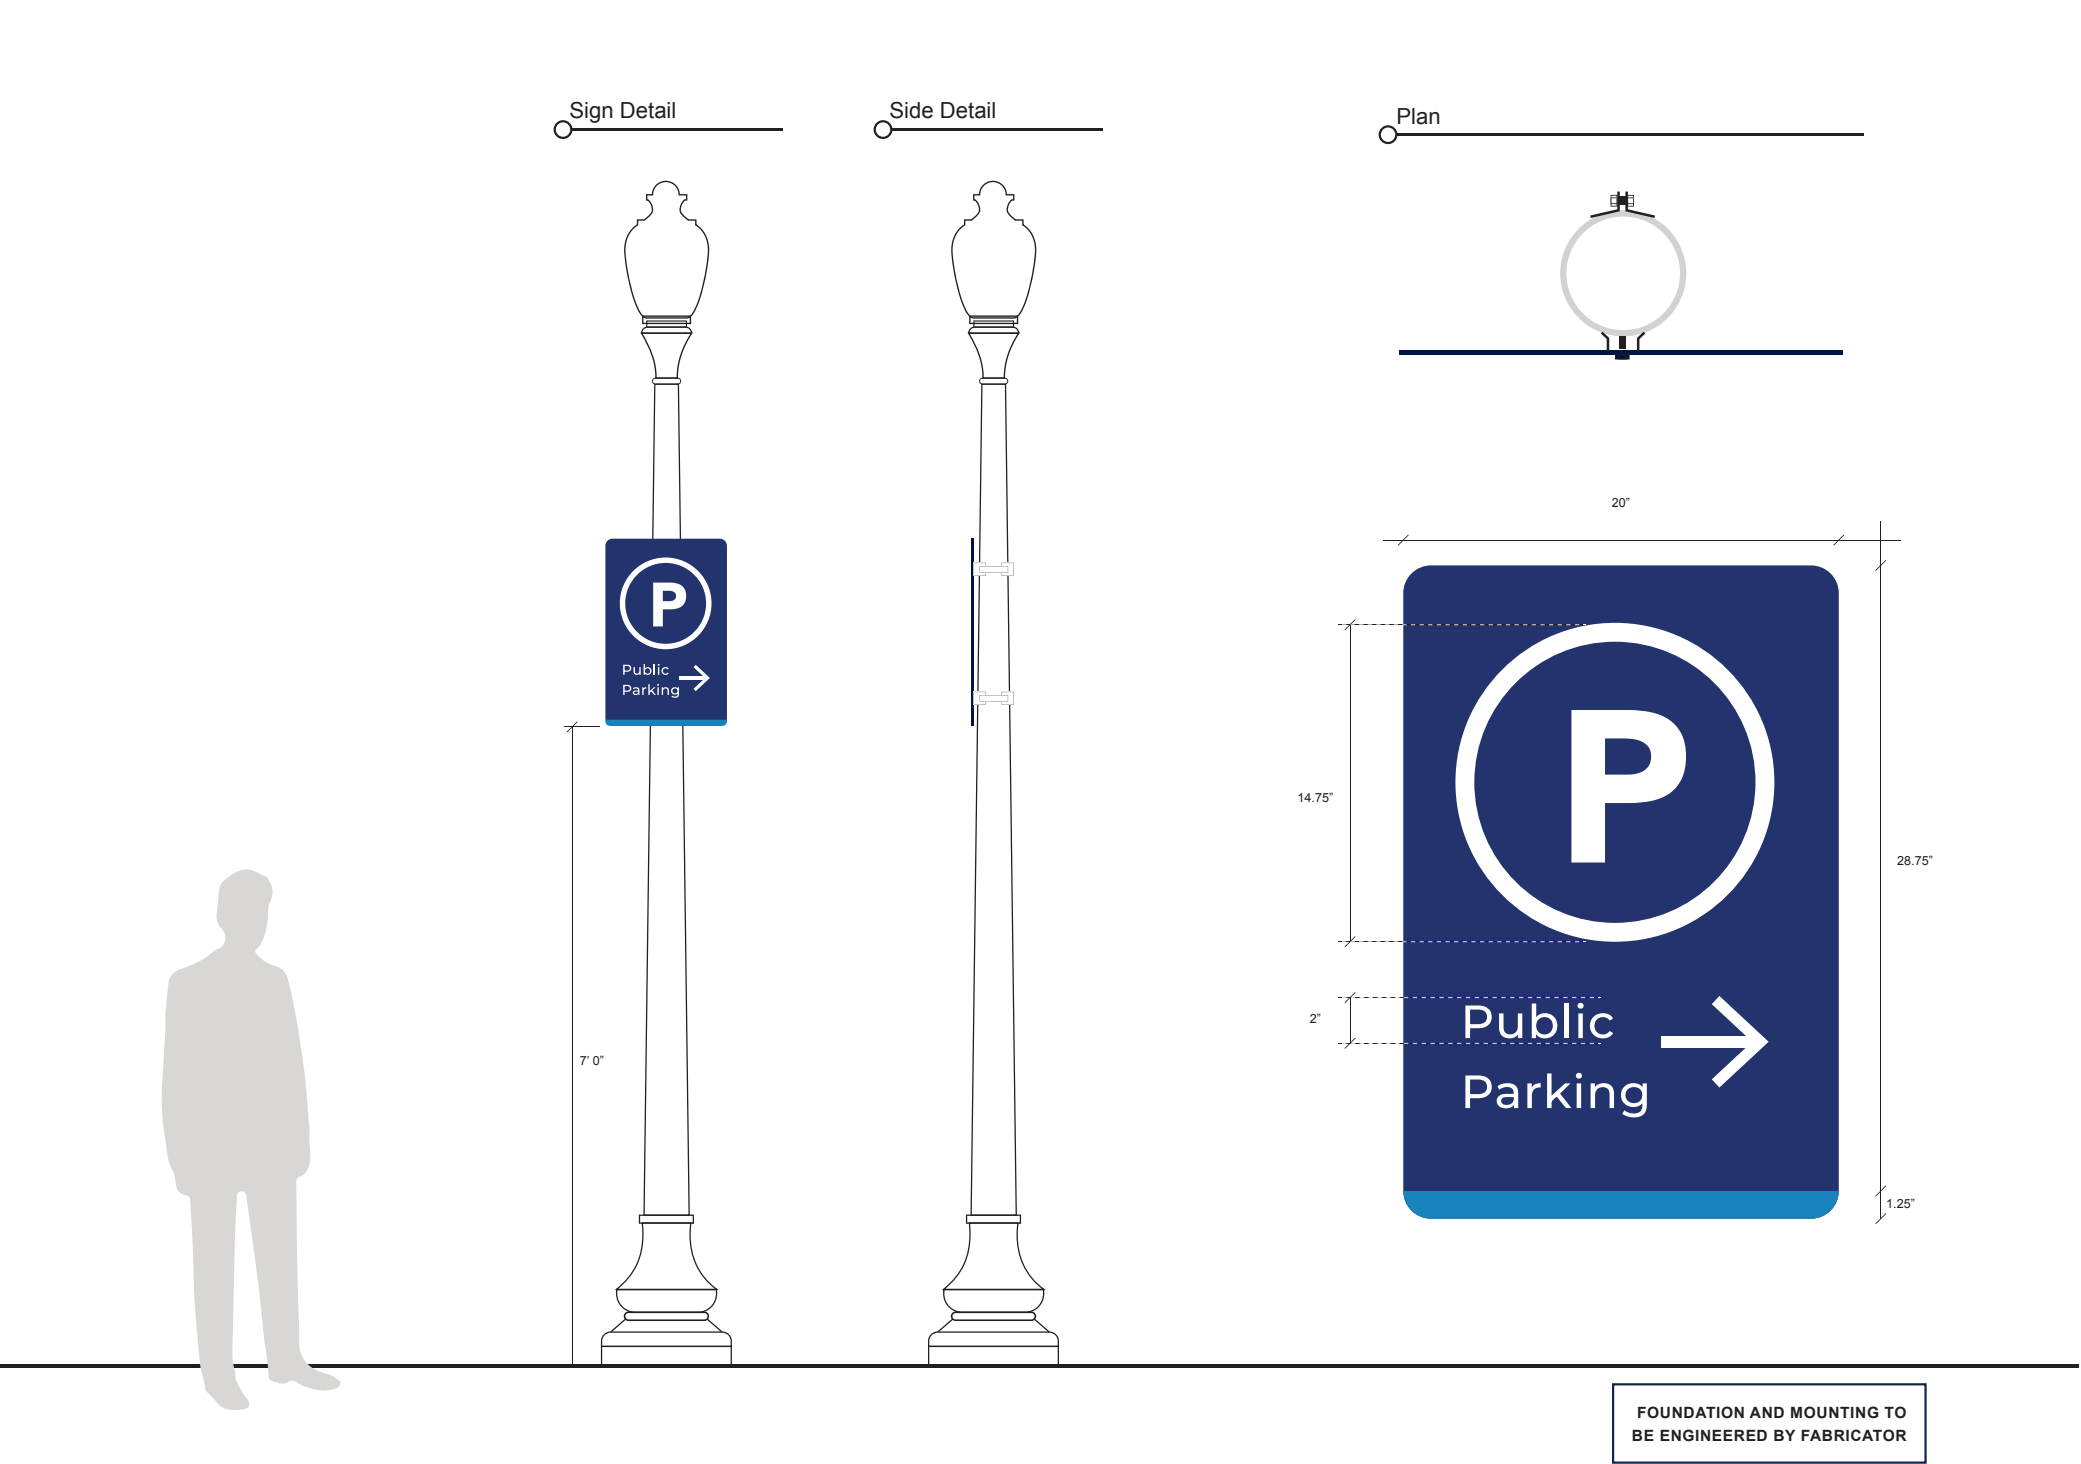

Suggested Location

Locations to be determined by city on an as needed basis. For us with additional, more specific pedestrian wayfinding towards city attractions within walking distance.

Sign Specs

Parking Lot Entrance Sign Option 3

SIGN PANEL:
1/8" thick aluminum panel painted all sides
C2 with reflective vinyl symbol, text and arrow.

BRACKET:
Spec information to be provided to city by the manufacturer prior to installation. Installation to be on existing light polls in the city and specs should be based on those existing polls in specific installation location.

Intent

To identify parking areas for visitors to the downtown area in the City of Auburn. Can be used as an alternative to signs VD-2 and VD-3 with final signage being determined by budgets and space allowance at determined location.

prepared by:

Clarity

These drawings are design-intent only. Fabricator is responsible for fabrication and overall level of quality. Any changes in design, materials, fabrication method or other details must be approved by the City of Auburn during bid process.

****Conceptual Drawings only**

Date

June 2026



Project Name

City of Auburn
Parks & Recreation
Wayfinding

Auburn, Alabama

Drawn By

DY


Sheet Title

Driving Wayfinding
Poll Mounted Parking
Directional
VD-4


Sheet Number

W.6

Sizing and Mounting height

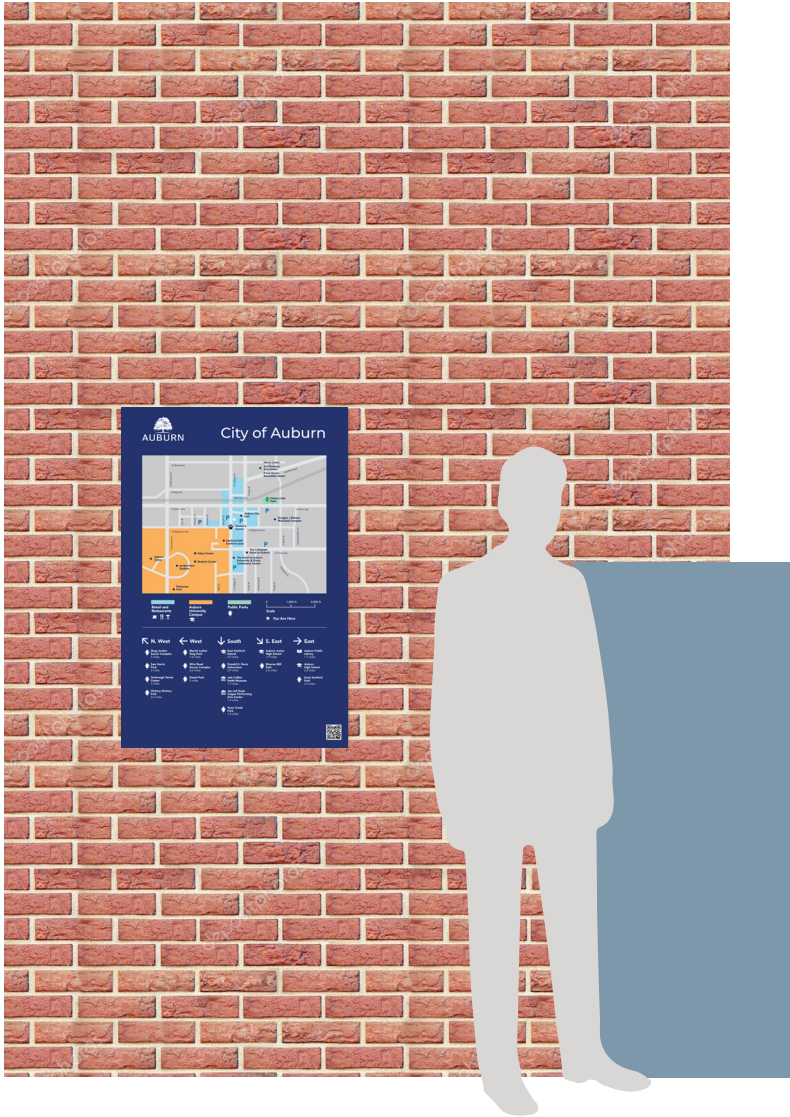

Details

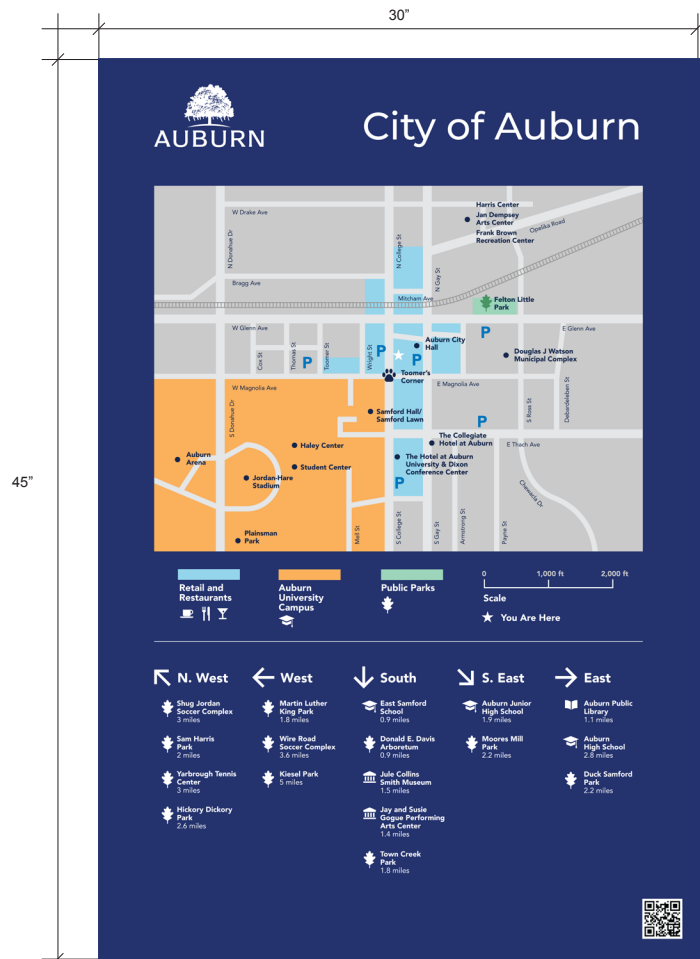

Sign Specs

SIGN PANEL(S):
1/8" thick aluminum panel with digitally printed vinyl graphics applied first surface to face(s) with back-ground to match C3, text to match V1, and various pieces of map to match C5, C6, C7 and C8.

INSTALLATION:
Sign panel mounted to wall as per manufacturer specification.

prepared by:

Clarity

These drawings are design-intent only. Fabricator is responsible for fabrication and overall level of quality. Any changes in design, materials, fabrication method or other details must be approved by the City of Auburn during bid process.

****Conceptual Drawings only**

Date

June 2026



Project Name

City of Auburn
Parks & Recreation
Wayfinding

Auburn, Alabama

Drawn By

DY

Sheet Title


Pedestrian Wayfinding
Wall Mounted Downtown Map
DM-2

Sheet Number

W.13

Suggested Location

Locations to be determined by city on an as needed basis. For us with additional, more specific pedestrian wayfinding towards city attractions within walking distance.

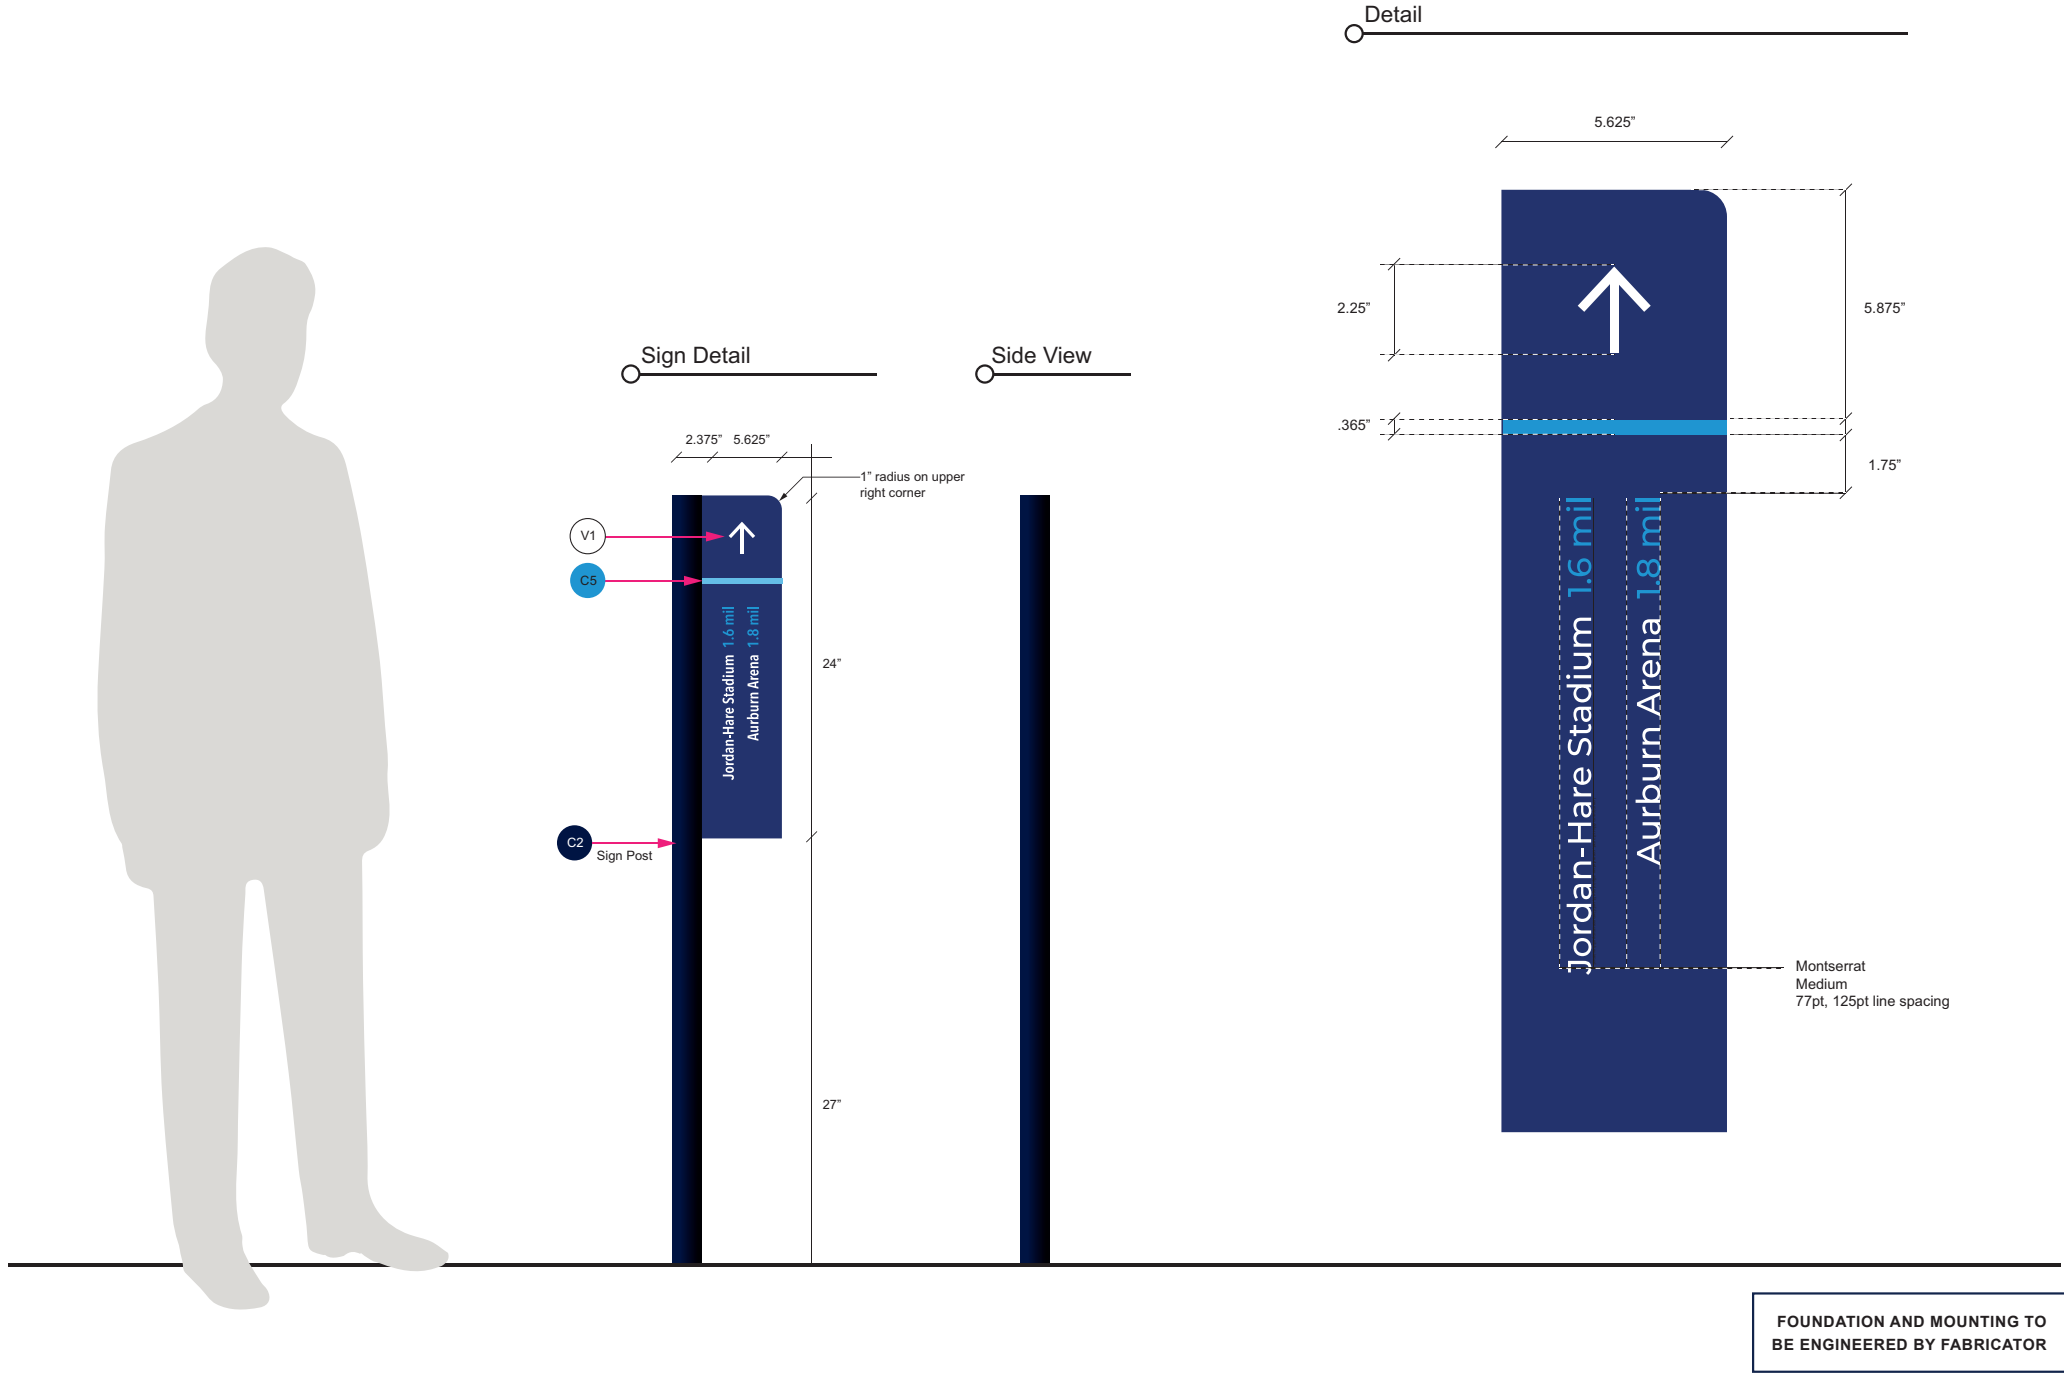

Suggested Location

Locations to be determined by city on an as needed basis. For us with additional, more specific pedestrian wayfinding towards city attractions within walking distance.

Sign Specs

POST:
Aluminum tube (2 3/8" dia.) painted C3.

SIGN PANEL:
1/8" thick aluminum panel painted all sides
C2 with vinyl text and arrows.

Sign panel mounted to post as per
manufacturer specification.

prepared by:

Clarity

These drawings are design-intent only. Fabricator is responsible for fabrication and overall level of quality. Any changes in design, materials, fabrication method or other details must be approved by the City of Auburn during bid process.

****Conceptual Drawings only**

Date

June 2026



Project Name

City of Auburn
Parks & Recreation
Wayfinding

Auburn, Alabama

Drawn By


DY

Sheet Title

Pedestrian Wayfinding
Walking Directional
WD-1

Sheet Number

W.14

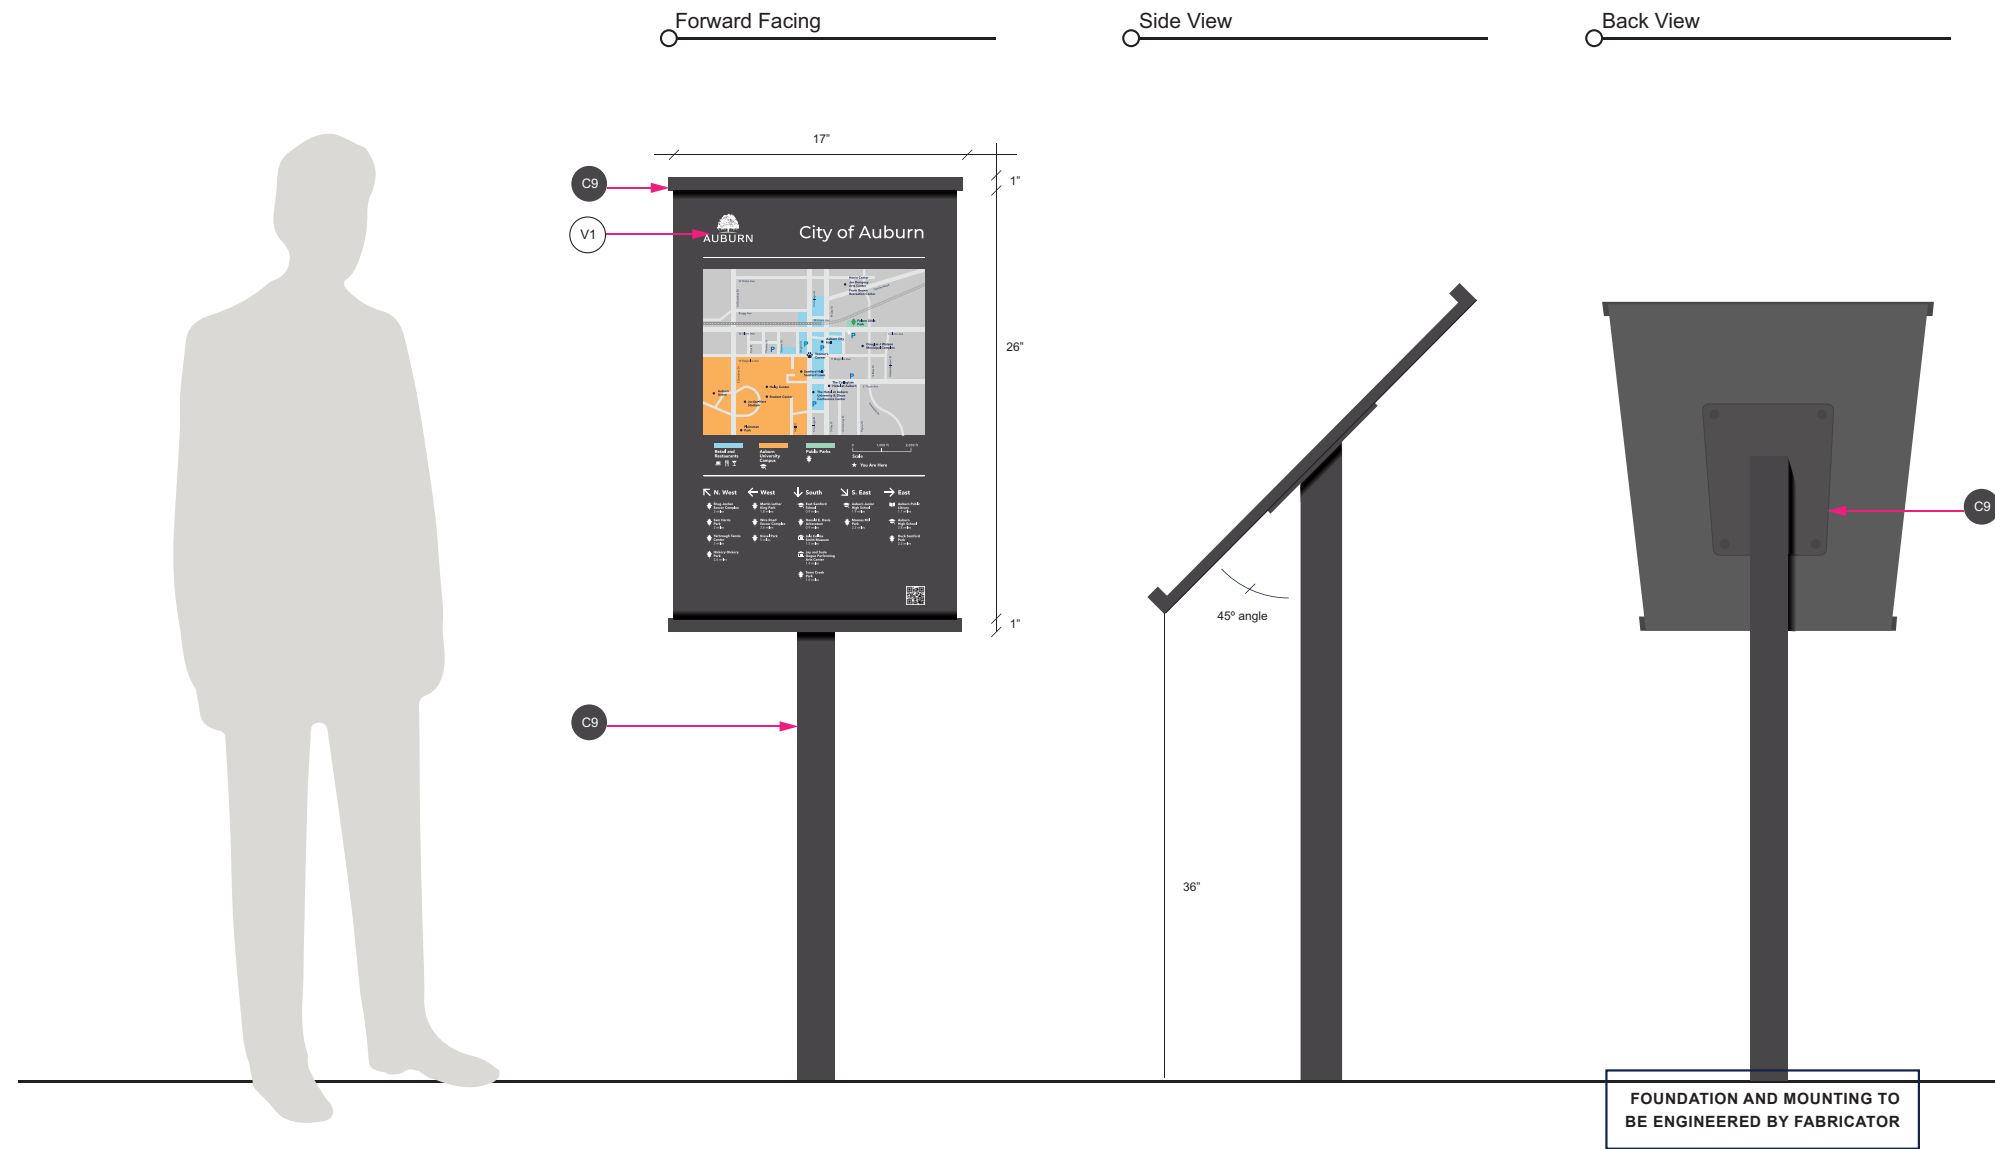

Locations

Locations to be determined by the City of Auburn Parks and Recreation Department within specific park locations based on individual need in each park.
Final artwork to be provided by the City of Auburn specific to each location.

Sign Specs

SIGN FACES:
Fabricated aluminum panels painted to match C3 with full coverage 4cp vinyl print on the face.

POST:
3" square post and 45 Degree Angle Post Mount.
Post and mounting hardware to be painted C3.
Further details to be determined by manufacturer.

prepared by:

Clarity

These drawings are design-intent only. Fabricator is responsible for fabrication and overall level of quality. Any changes in design, materials, fabrication method or other details must be approved by the City of Auburn during bid process.

****Conceptual Drawings only**

Date

June 2026



Project Name

City of Auburn
Parks & Recreation
Wayfinding

Auburn, Alabama

Drawn By


DY

Sheet Title

Pedestrian Wayfinding
Post Mounted City Map
DM-3

Sheet Number

W.24

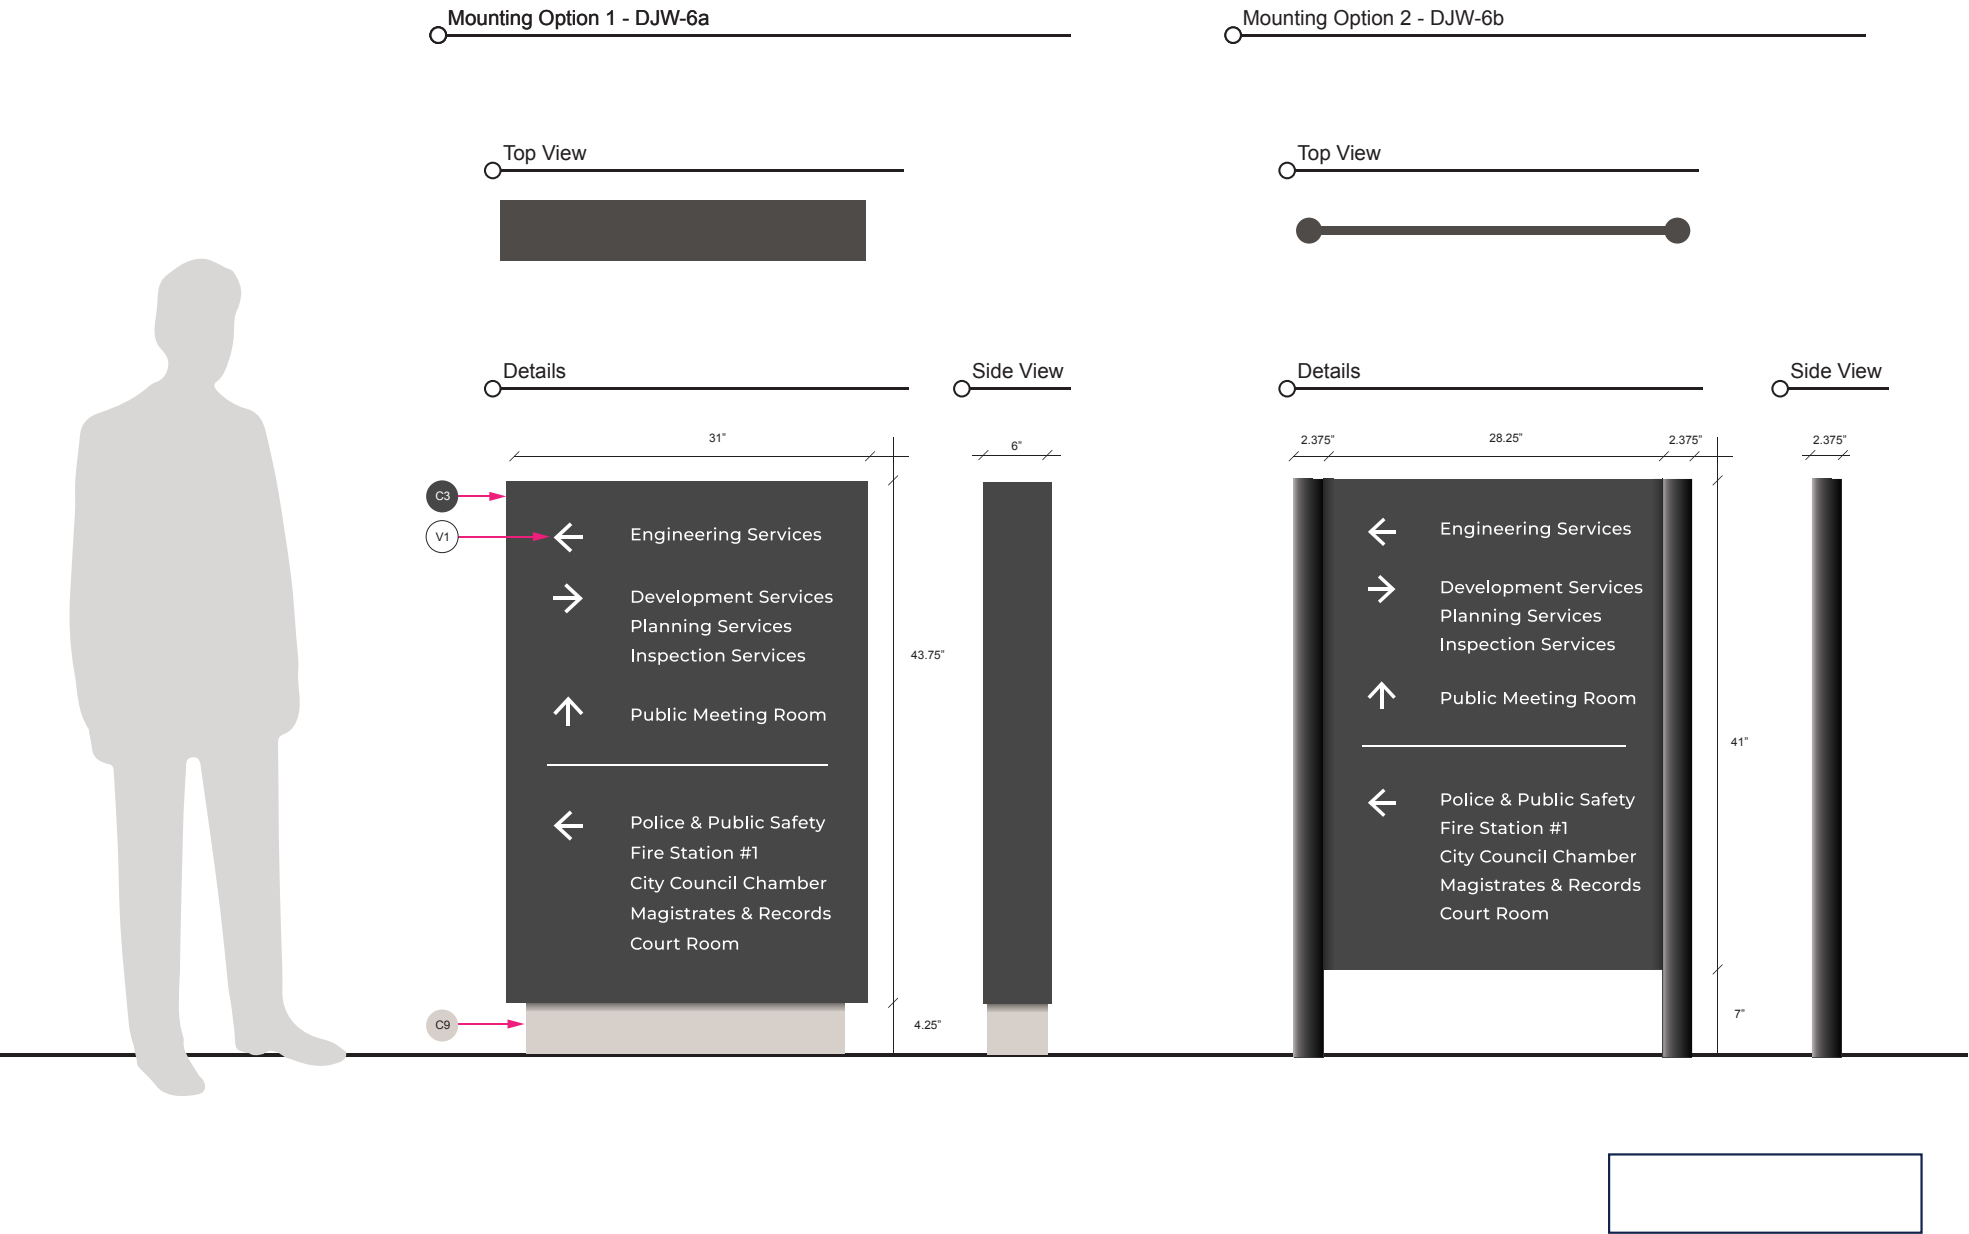

Suggested Location

Sign Specs: DJW-6a

SIGN FACES:
Fabricated aluminum base painted C3 and fabricated aluminum sleeves painted C3 with applied vinyl text (V1). Further fabrication and installation details to be provided by singage installer following a pre-installation site visit for each sign contracted with the manufacturer.

SIGN BASE:
All sign bases and footings to be supplied by the signage manufacturer and stamped by a licensed engineer prior to installation.

Sign Specs: DJW-6b

POST:
2 3/8" diameter post painted C3.

SIGN PANEL(S):
(2) 1/16" thick painted aluminum panels, welded to 1" aluminum tube. Reinforce w/ 1" tubeas required. Top and bottom panels to be enclosed. Panels painted C3 with applied vinyl symbols, text and arrows (V1).

prepared by:

Clarity

These drawings are design-intent only. Fabricator is responsible for fabrication and overall level of quality. Any changes in design, materials, fabrication method or other details must be approved by the City of Auburn during bid process.

****Conceptual Drawings only**

Date

June 2026



Project Name

City of Auburn
Parks & Recreation
Wayfinding

Auburn, Alabama

Drawn By



DY

Sheet Title

Pedestrian Wayfinding
Large Walking Directional
DJW-6, DJW-7

Sheet Number

W.26

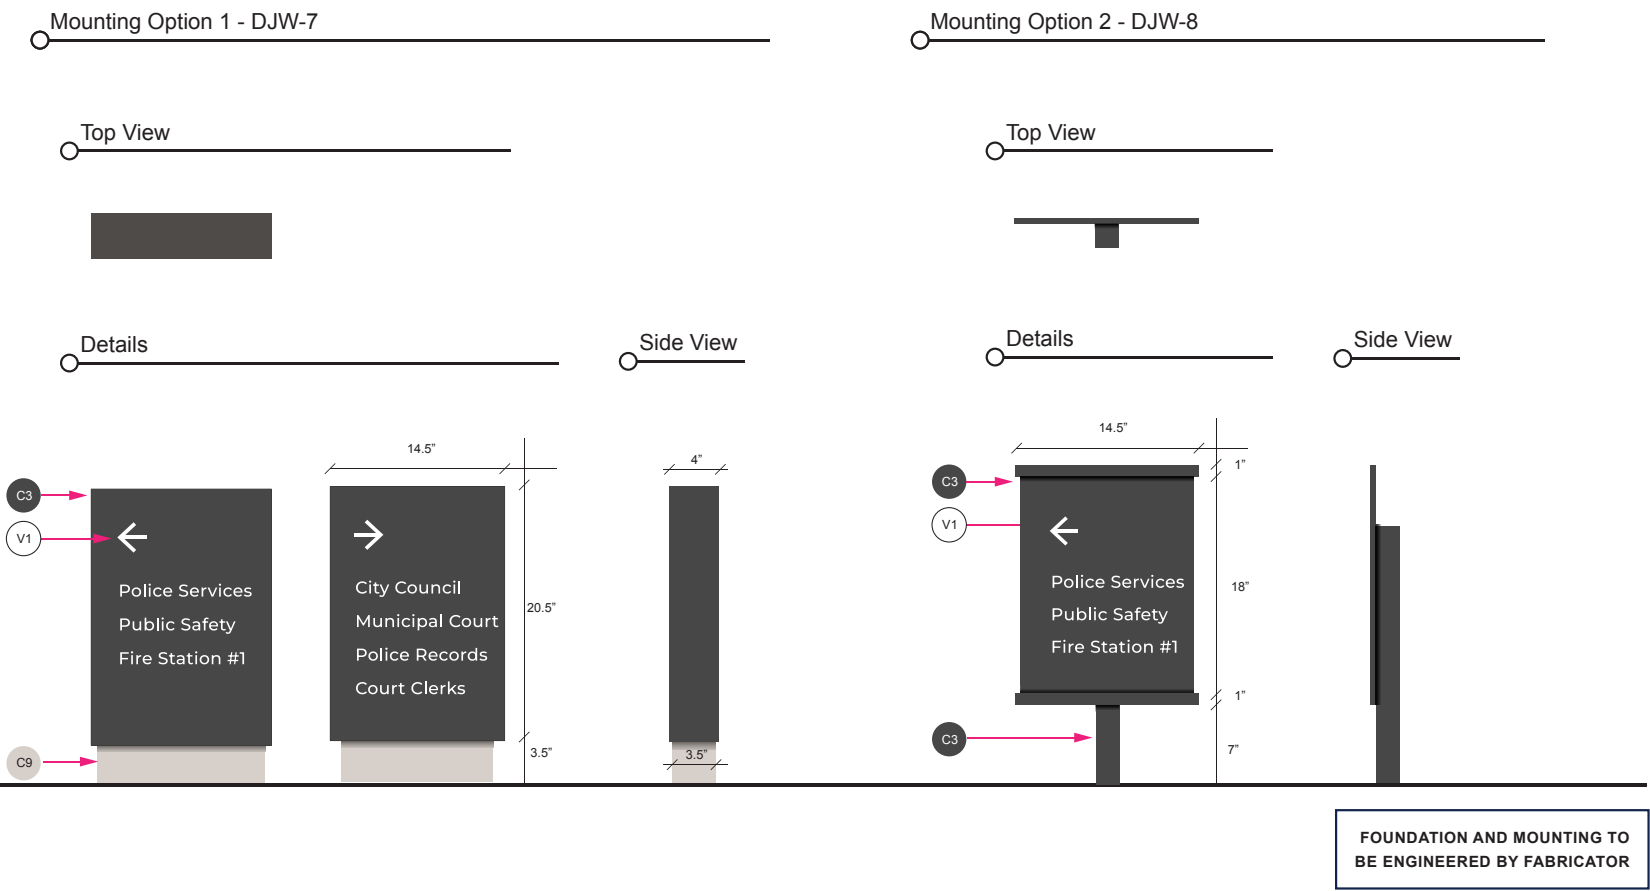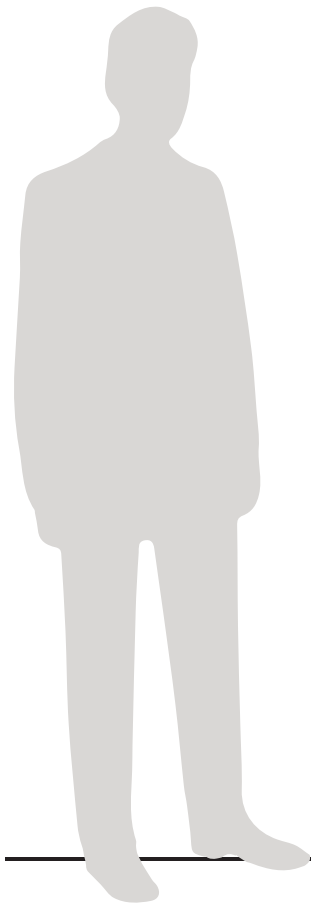

Suggested Location

Locations to be determined by city on an as needed basis. For us with additional, more specific pedestrian wayfinding towards city attractions within walking distance.

Sign Specs: DJW-7

SIGN FACES:
Fabricated aluminum base painted C9 and fabricated aluminum sleeves painted C3 with applied vinyl text (V1). Further fabrication and installation details to be provided by singage installer following a pre-installation site visit for each sign contracted with the manufacturer.

SIGN BASE:
All sign bases and footings to be supplied by the signage manufacturer and stamped by a licensed engineer prior to installation.

Sign Specs: DJW-8

POST:
2" square post painted C3.

SIGN PANEL(S):
Fabricated aluminum panels painted C3 with applied vinyl symbols, text and arrows (V1).

prepared by:

Clarity

These drawings are design-intent only. Fabricator is responsible for fabrication and overall level of quality. Any changes in design, materials, fabrication method or other details must be approved by the City of Auburn during bid process.

****Conceptual Drawings only**

Date

June 2026



Project Name

City of Auburn
Parks & Recreation
Wayfinding

Auburn, Alabama

Drawn By


DY

Sheet Title

Pedestrian Wayfinding
Small Walking Directional
DJW-8, DJW-9

Sheet Number

W.28

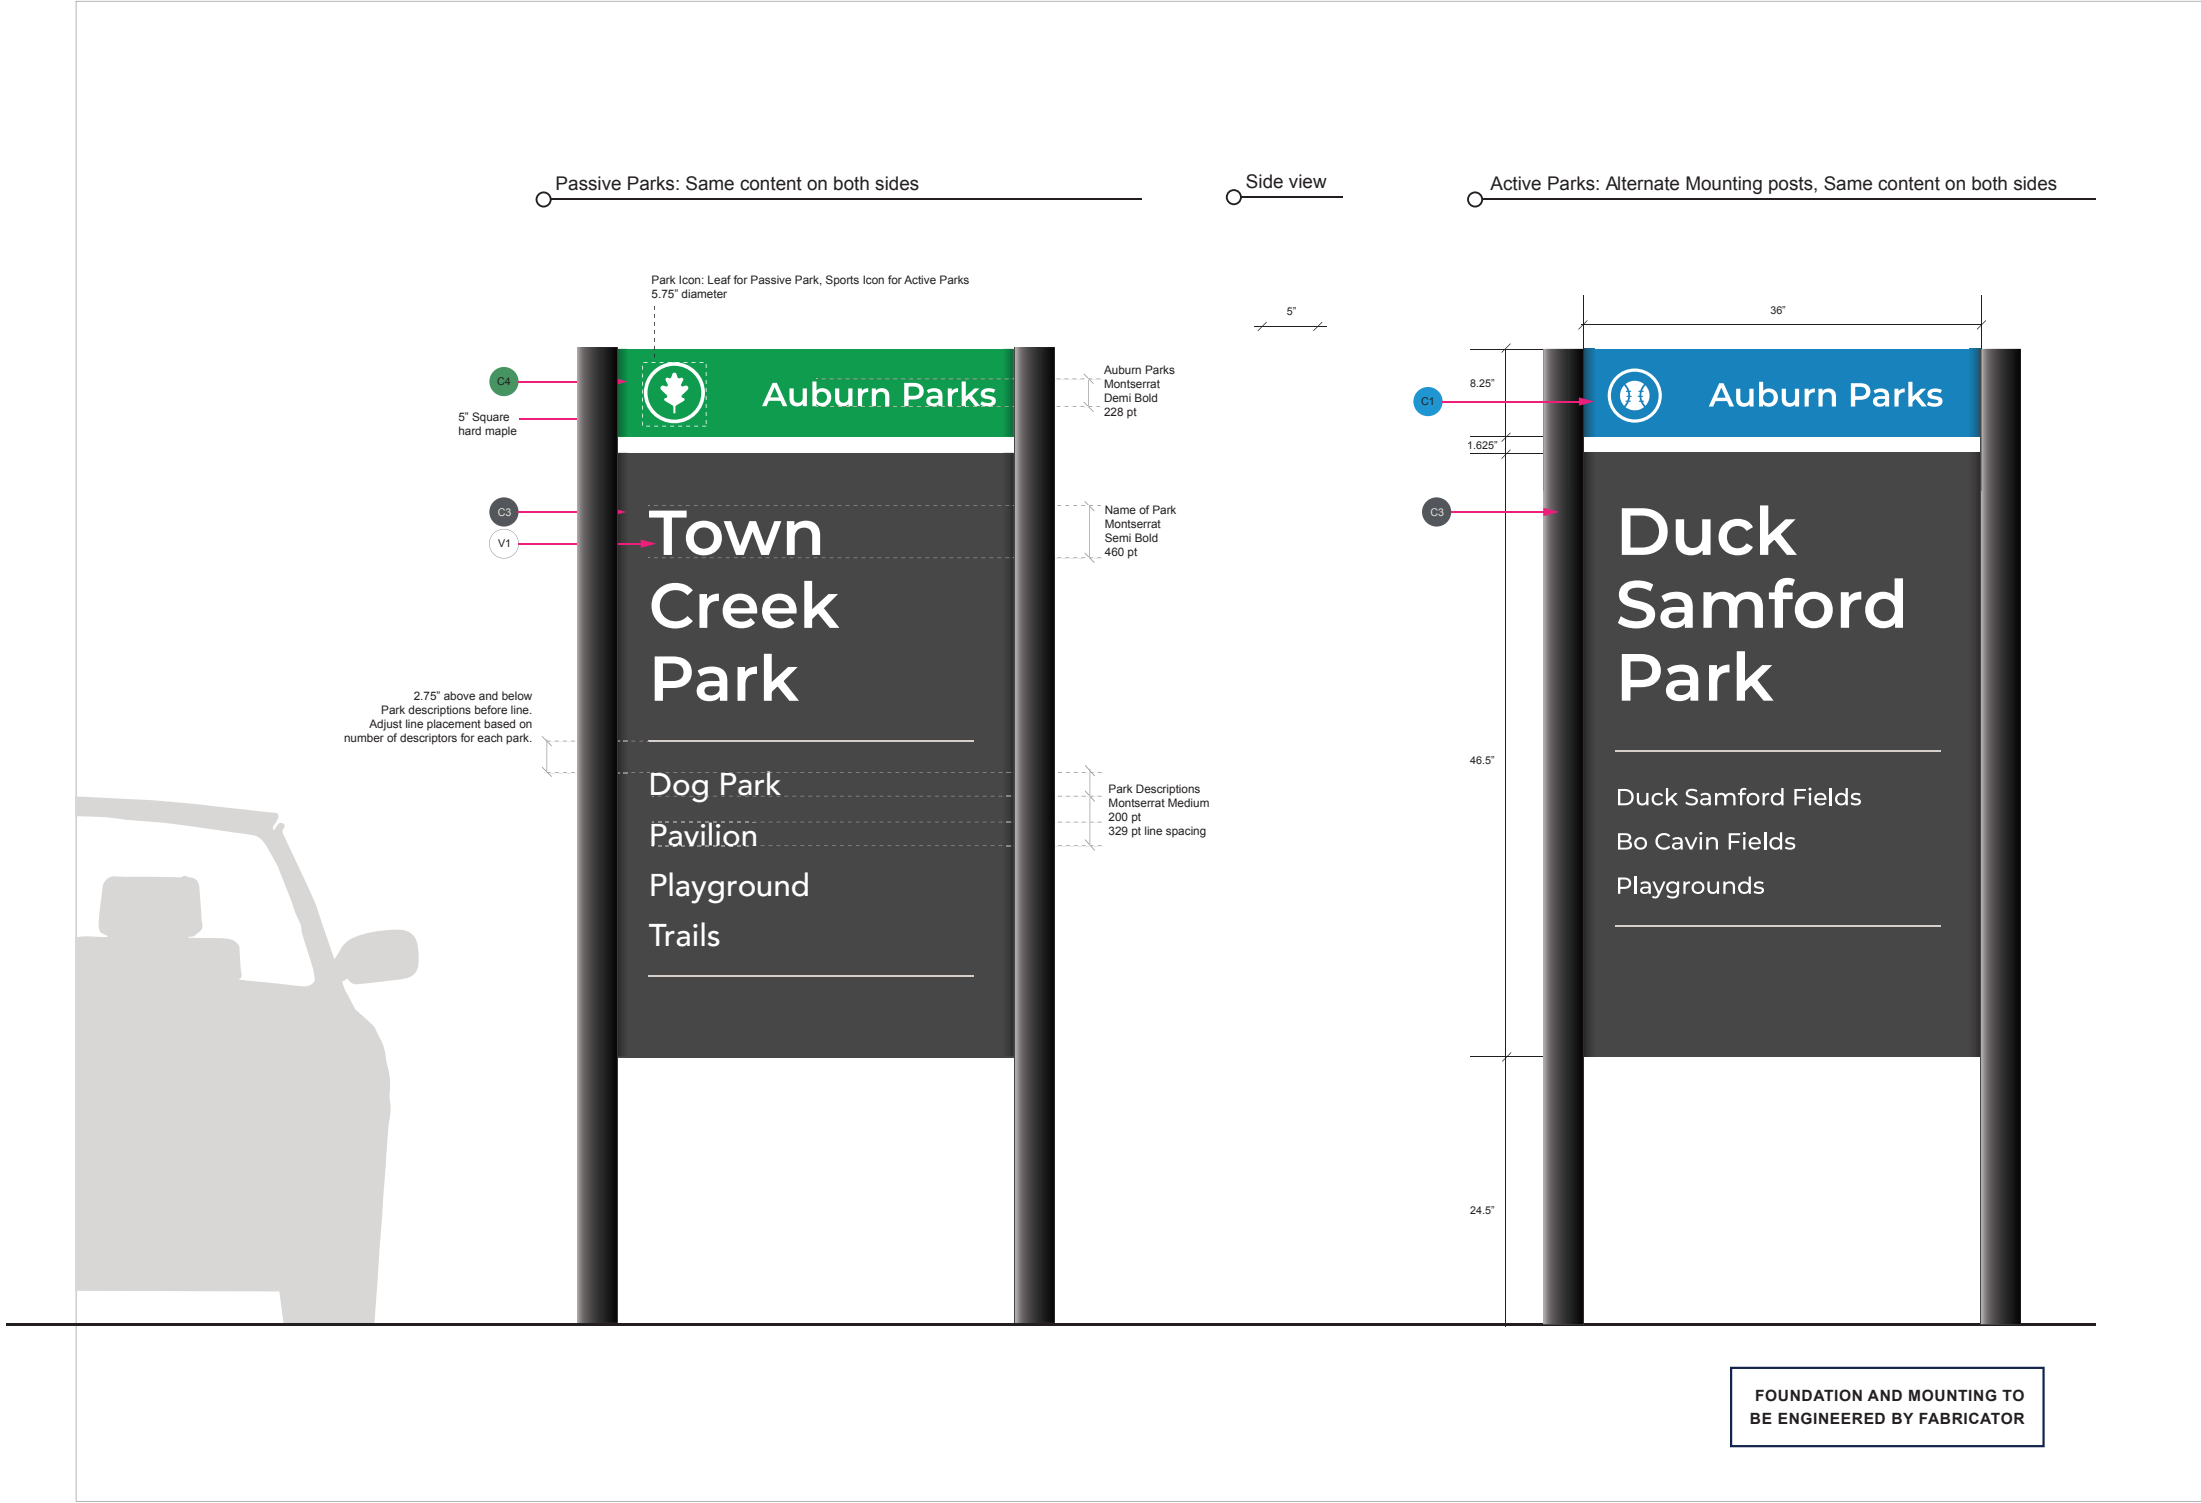

Sign Specs

SIGN FACES:
Fabricated aluminum panels with white reflective vinyl for text and symbols.

POST:
For passive parks, use 5" hard maple post, or similar. Further mounting details to be determined by the manufacturer.

For Active Parks, signage should be mounted using 3.75" diameter posts, painted C3 to match sign face. Further mounting specifications to be determined by the manufacturer.

prepared by:

Clarity

These drawings are design-intent only. Fabricator is responsible for fabrication and overall level of quality. Any changes in design, materials, fabrication method or other details must be approved by the City of Auburn during bid process.

****Conceptual Drawings only**

Date

June 2026



Project Name

City of Auburn
Parks & Recreation
Wayfinding

Auburn, Alabama

Drawn By

DY

Sheet Title

Driving Wayfinding
Vertical Post Mounted
Mounument
VPM-1


Sheet Number

W.31

Locations

Locations to be determined by the City of Auburn Parks and Recreation Department within specific park locations based on individual need in each park.

Final artwork to be provided by the City of Auburn specific to each location.

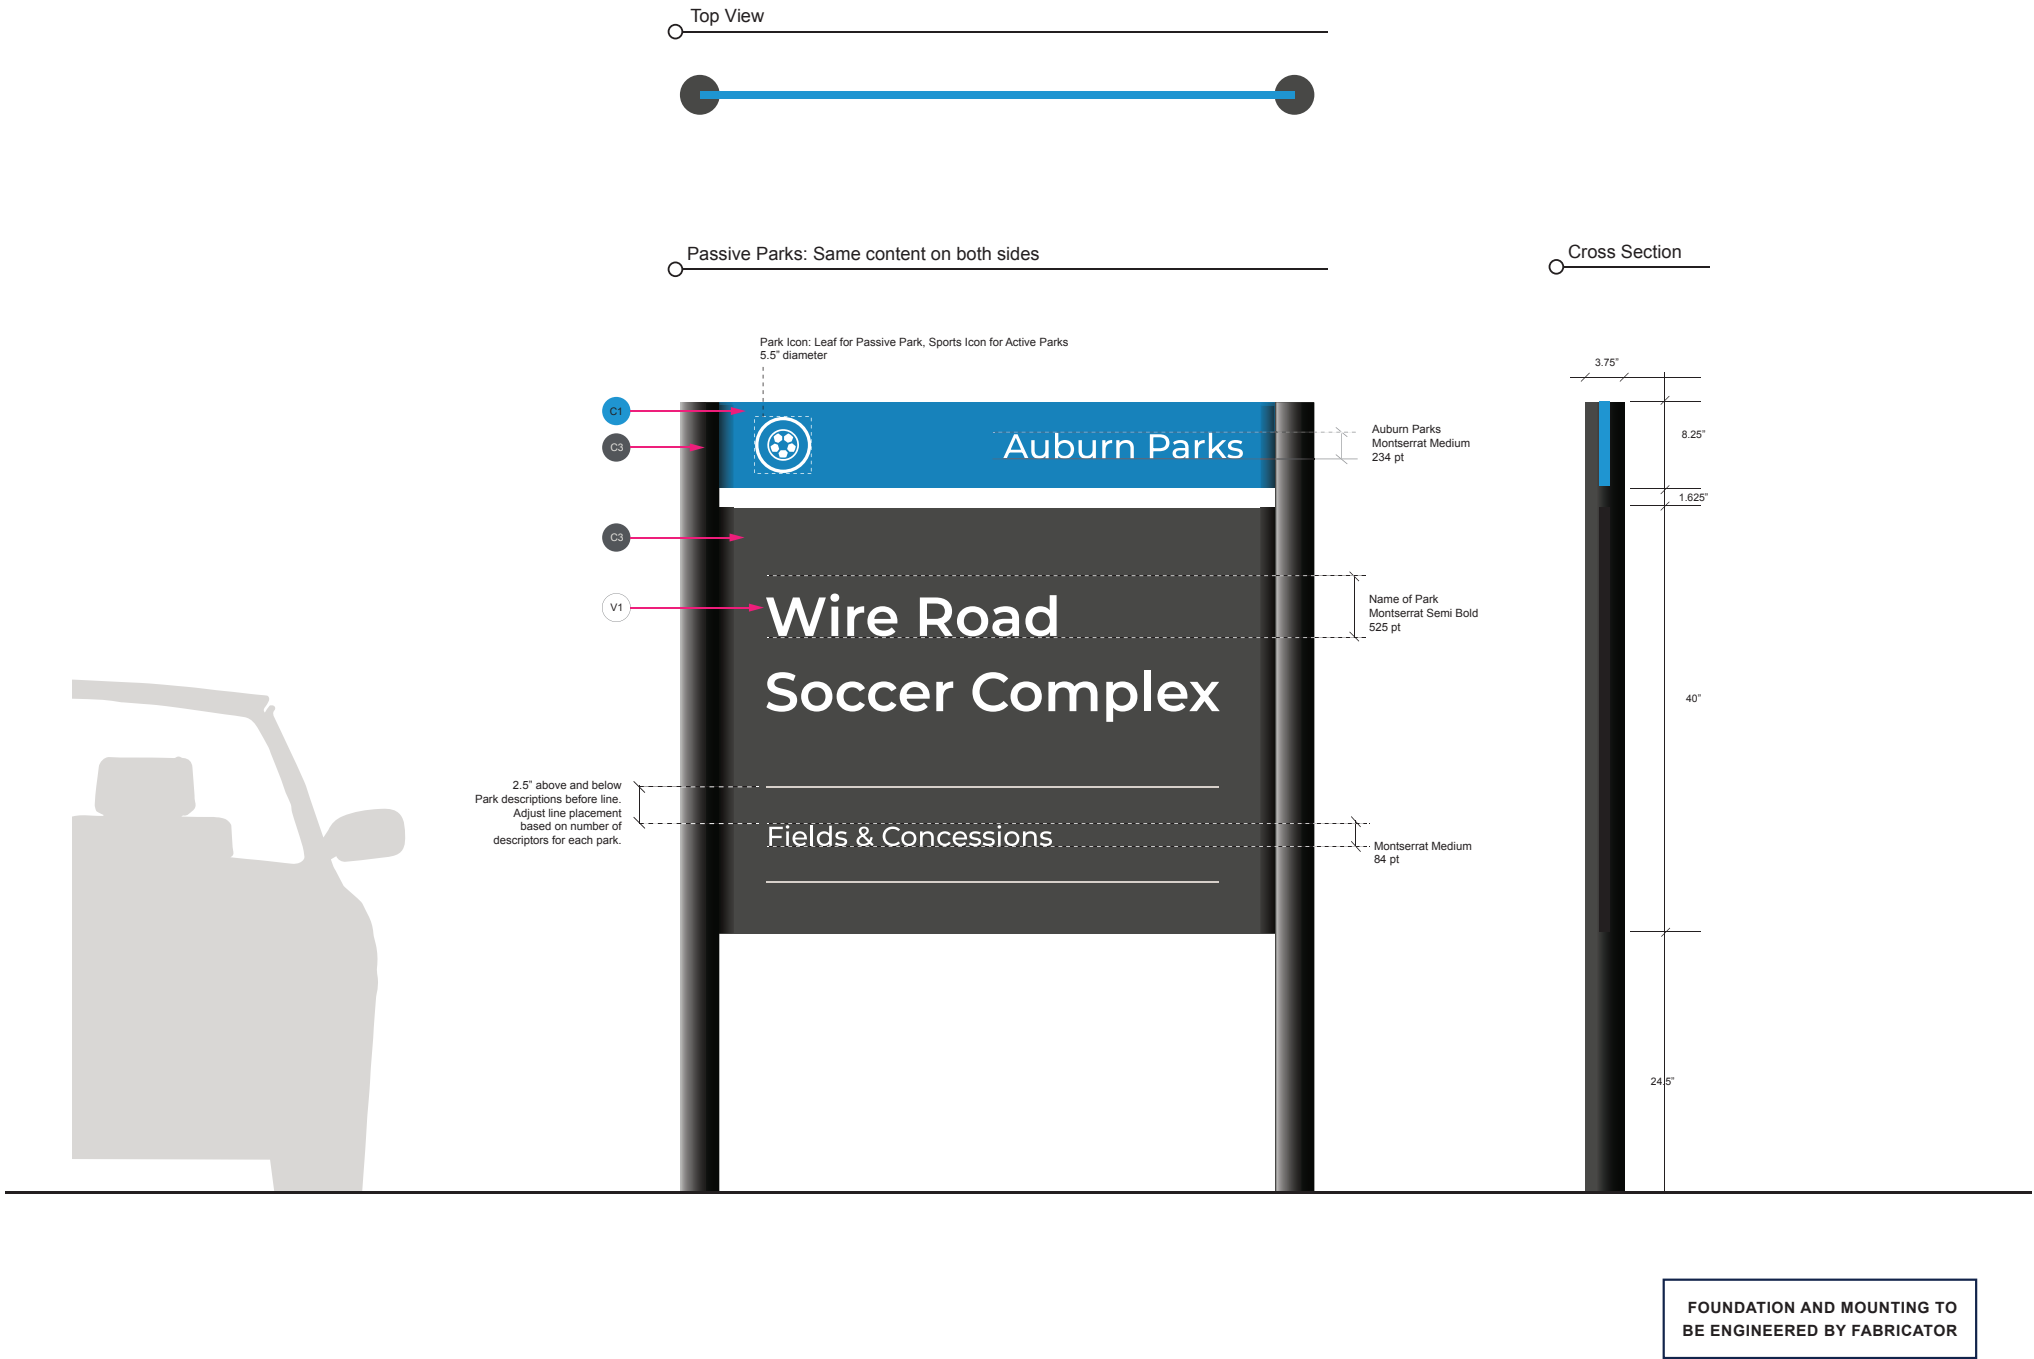

Locations

Locations to be determined by the City of Auburn Parks and Recreation Department within specific park locations based on individual need in each park.

Final artwork to be provided by the City of Auburn specific to each location.

Sign Specs

SIGN FACES:
Fabricated aluminum panels with white reflective vinyl for text and symbols. Lower panel painted C3. Upper panel painted C4.

POST:
For Active Parks, signage should be mounted using 3.75" diameter posts, painted C3 to match sign face. Further mounting specifications to be determined by the manufacturer.

prepared by:

Clarity

These drawings are design-intent only. Fabricator is responsible for fabrication and overall level of quality. Any changes in design, materials, fabrication method or other details must be approved by the City of Auburn during bid process.

****Conceptual Drawings only**

Date

June 2026



Project Name

City of Auburn
Parks & Recreation
Wayfinding

Auburn, Alabama

Drawn By


DY

Sheet Title

Driving Wayfinding
Horizontal Post Mounted
Mounument
HPM-1b

Sheet Number

W.33

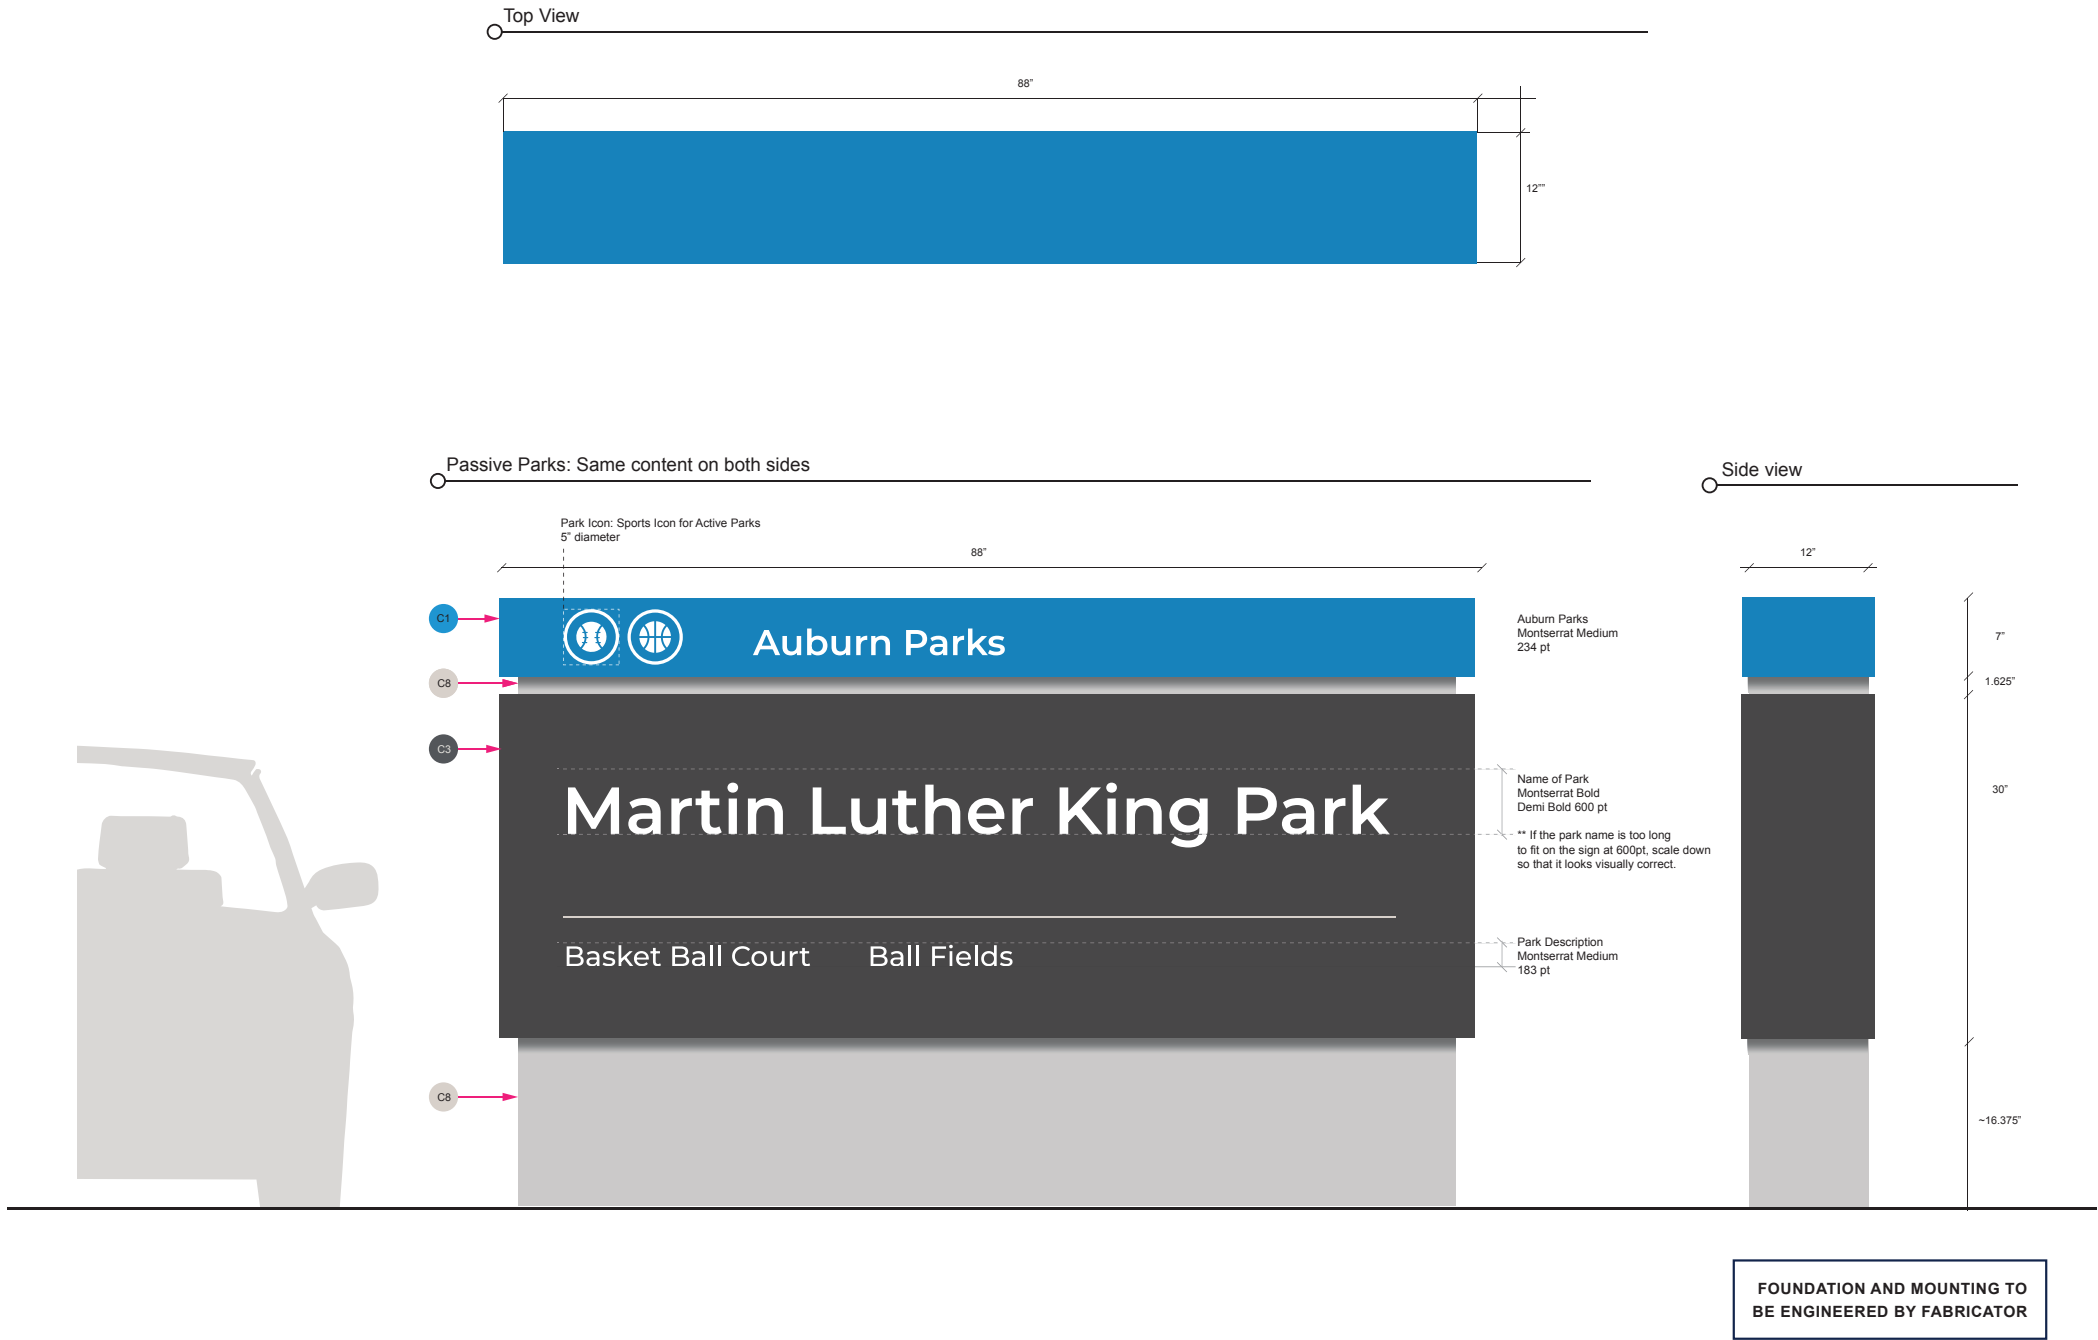

Locations

Locations to be determined by the City of Auburn Parks and Recreation Department within specific park locations based on individual need in each park.

Final artwork to be provided by the City of Auburn specific to each location.

Sign Specs

Poured in place footing with fabricated aluminum cabinet painted C9. Interior structure to be engineered by fabricator.

Mounted lower cabinet should be painted C3 with white (V1) reflective vinyl text and symbols and mounted to the wooden exterior of the base.

The upper cabinet should be painted C1 with white (V1) reflective vinyl text and symbol.

prepared by:

Clarity

These drawings are design-intent only. Fabricator is responsible for fabrication and overall level of quality. Any changes in design, materials, fabrication method or other details must be approved by the City of Auburn during bid process.

**Conceptual Drawings only

Date

June 2026



Project Name

City of Auburn
Parks & Recreation
Wayfinding

Auburn, Alabama

Drawn By

DY

Sheet Title

Driving Wayfinding
Horizontal Base Mounted
Mounument
HBM-1b

Sheet Number

W.35

Sign Specs

SIGN FACES:
Fabricated aluminum panels painted C3 with color upper bar in C4 or C1, depending on park type.
Applied vinyl symbol, text and graphics.

POST:
For passive parks, use 4" hard maple post or similar. Further mounting details to be determined by the manufacturer.

prepared by:

Clarity

These drawings are design-intent only. Fabricator is responsible for fabrication and overall level of quality. Any changes in design, materials, fabrication method or other details must be approved by the City of Auburn during bid process.

****Conceptual Drawings only**

Date

June 2026



Project Name

City of Auburn
Parks & Recreation
Wayfinding

Auburn, Alabama

Drawn By


DY

Sheet Title

Pedestrian Wayfinding
Poll Mounted Maps
PM-1a, PM-1b, PM-1c

Sheet Number


W.38

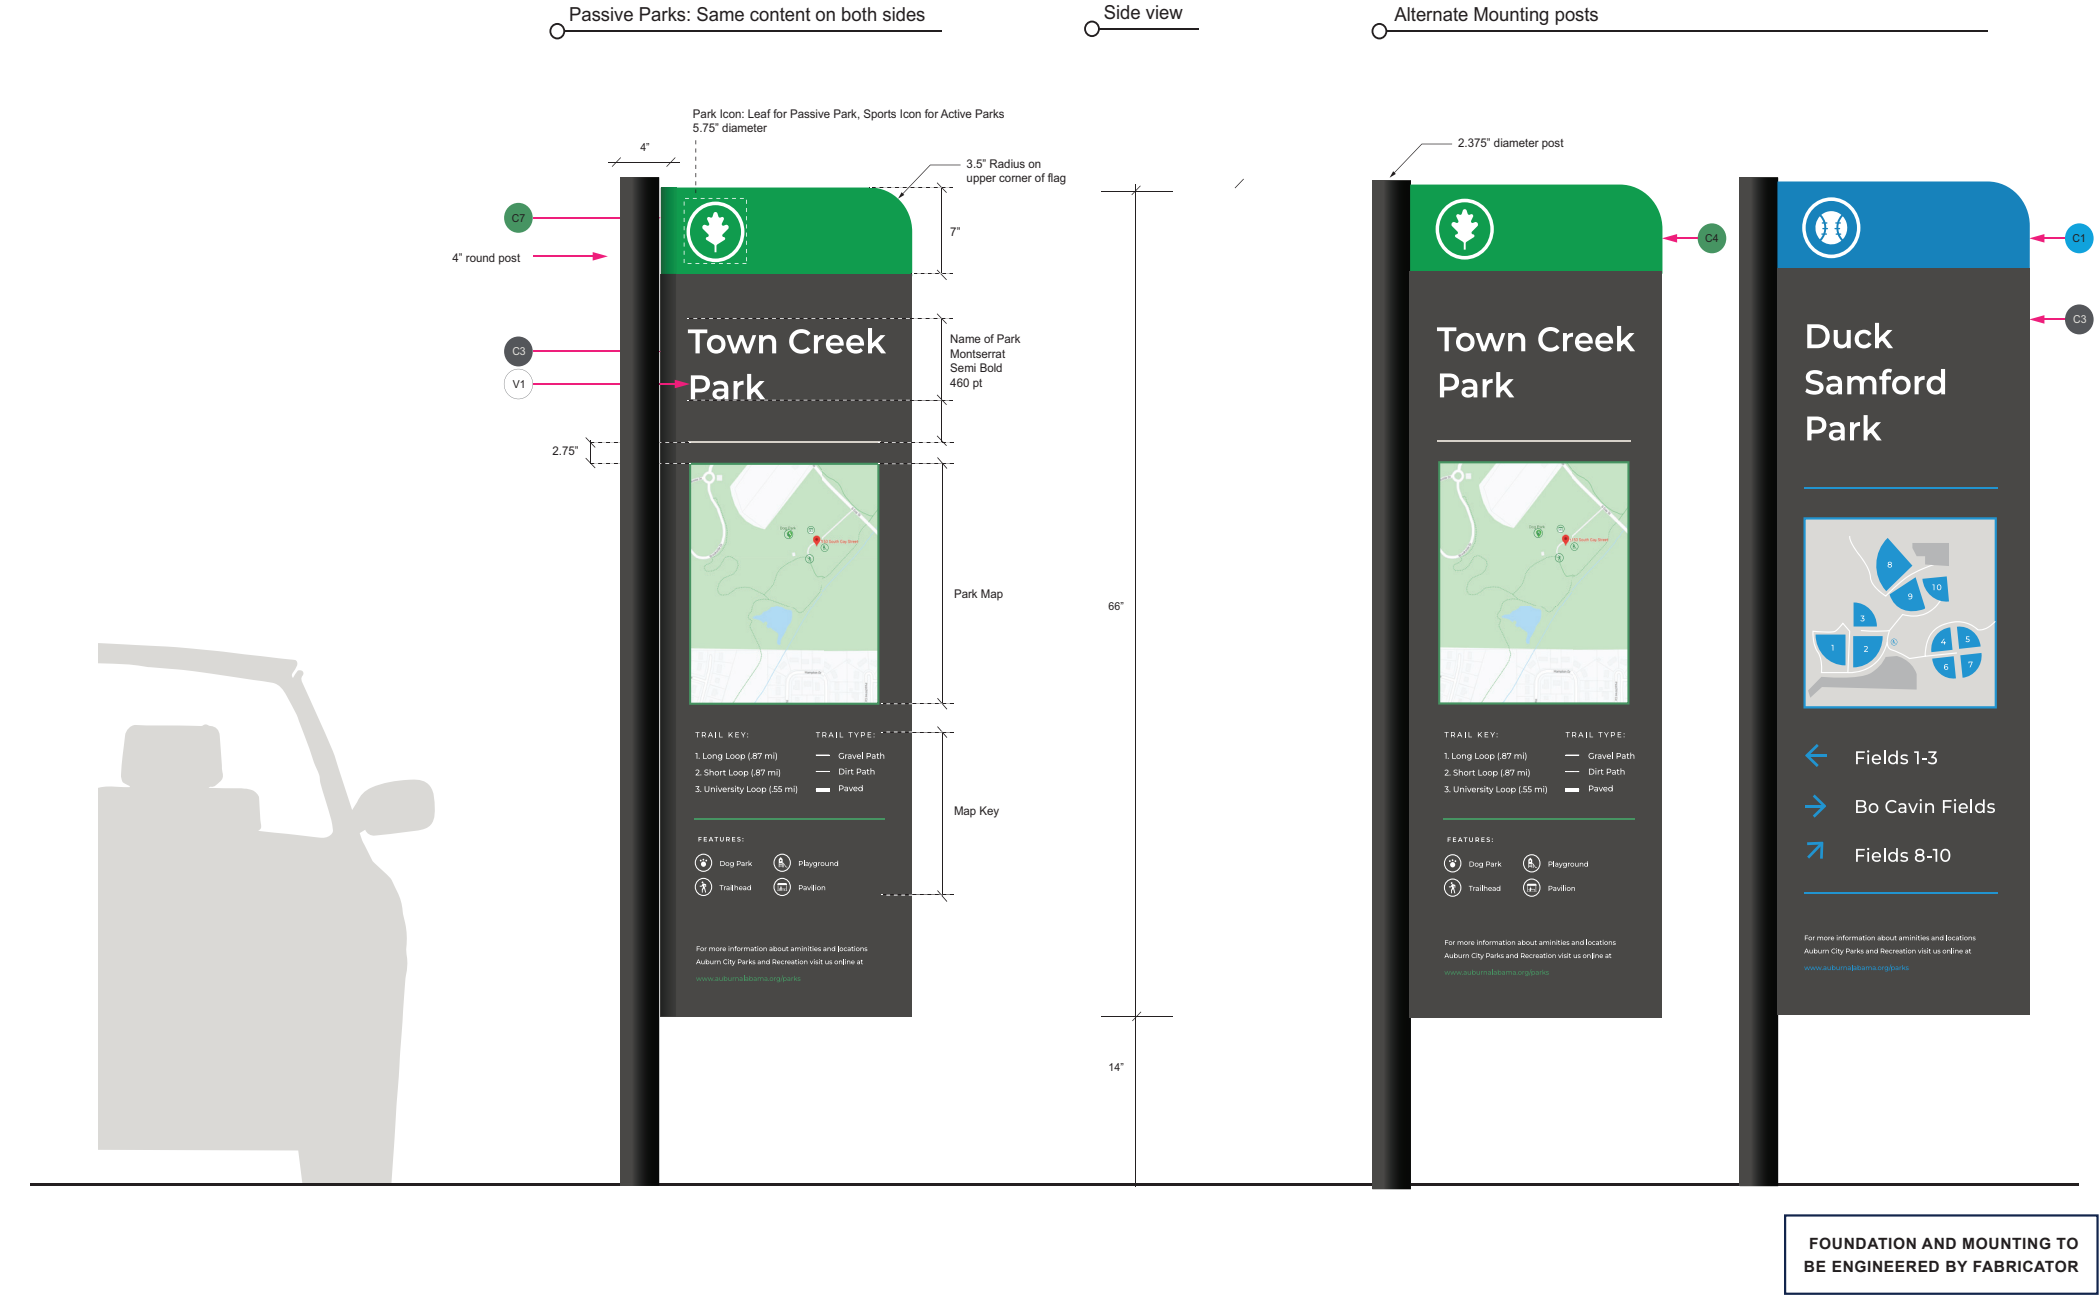

Locations

Locations to be determined by the City of Auburn Parks and Recreation Department within specific park locations based on individual need in each park.

Final artwork to be provided by the City of Auburn specific to each location.

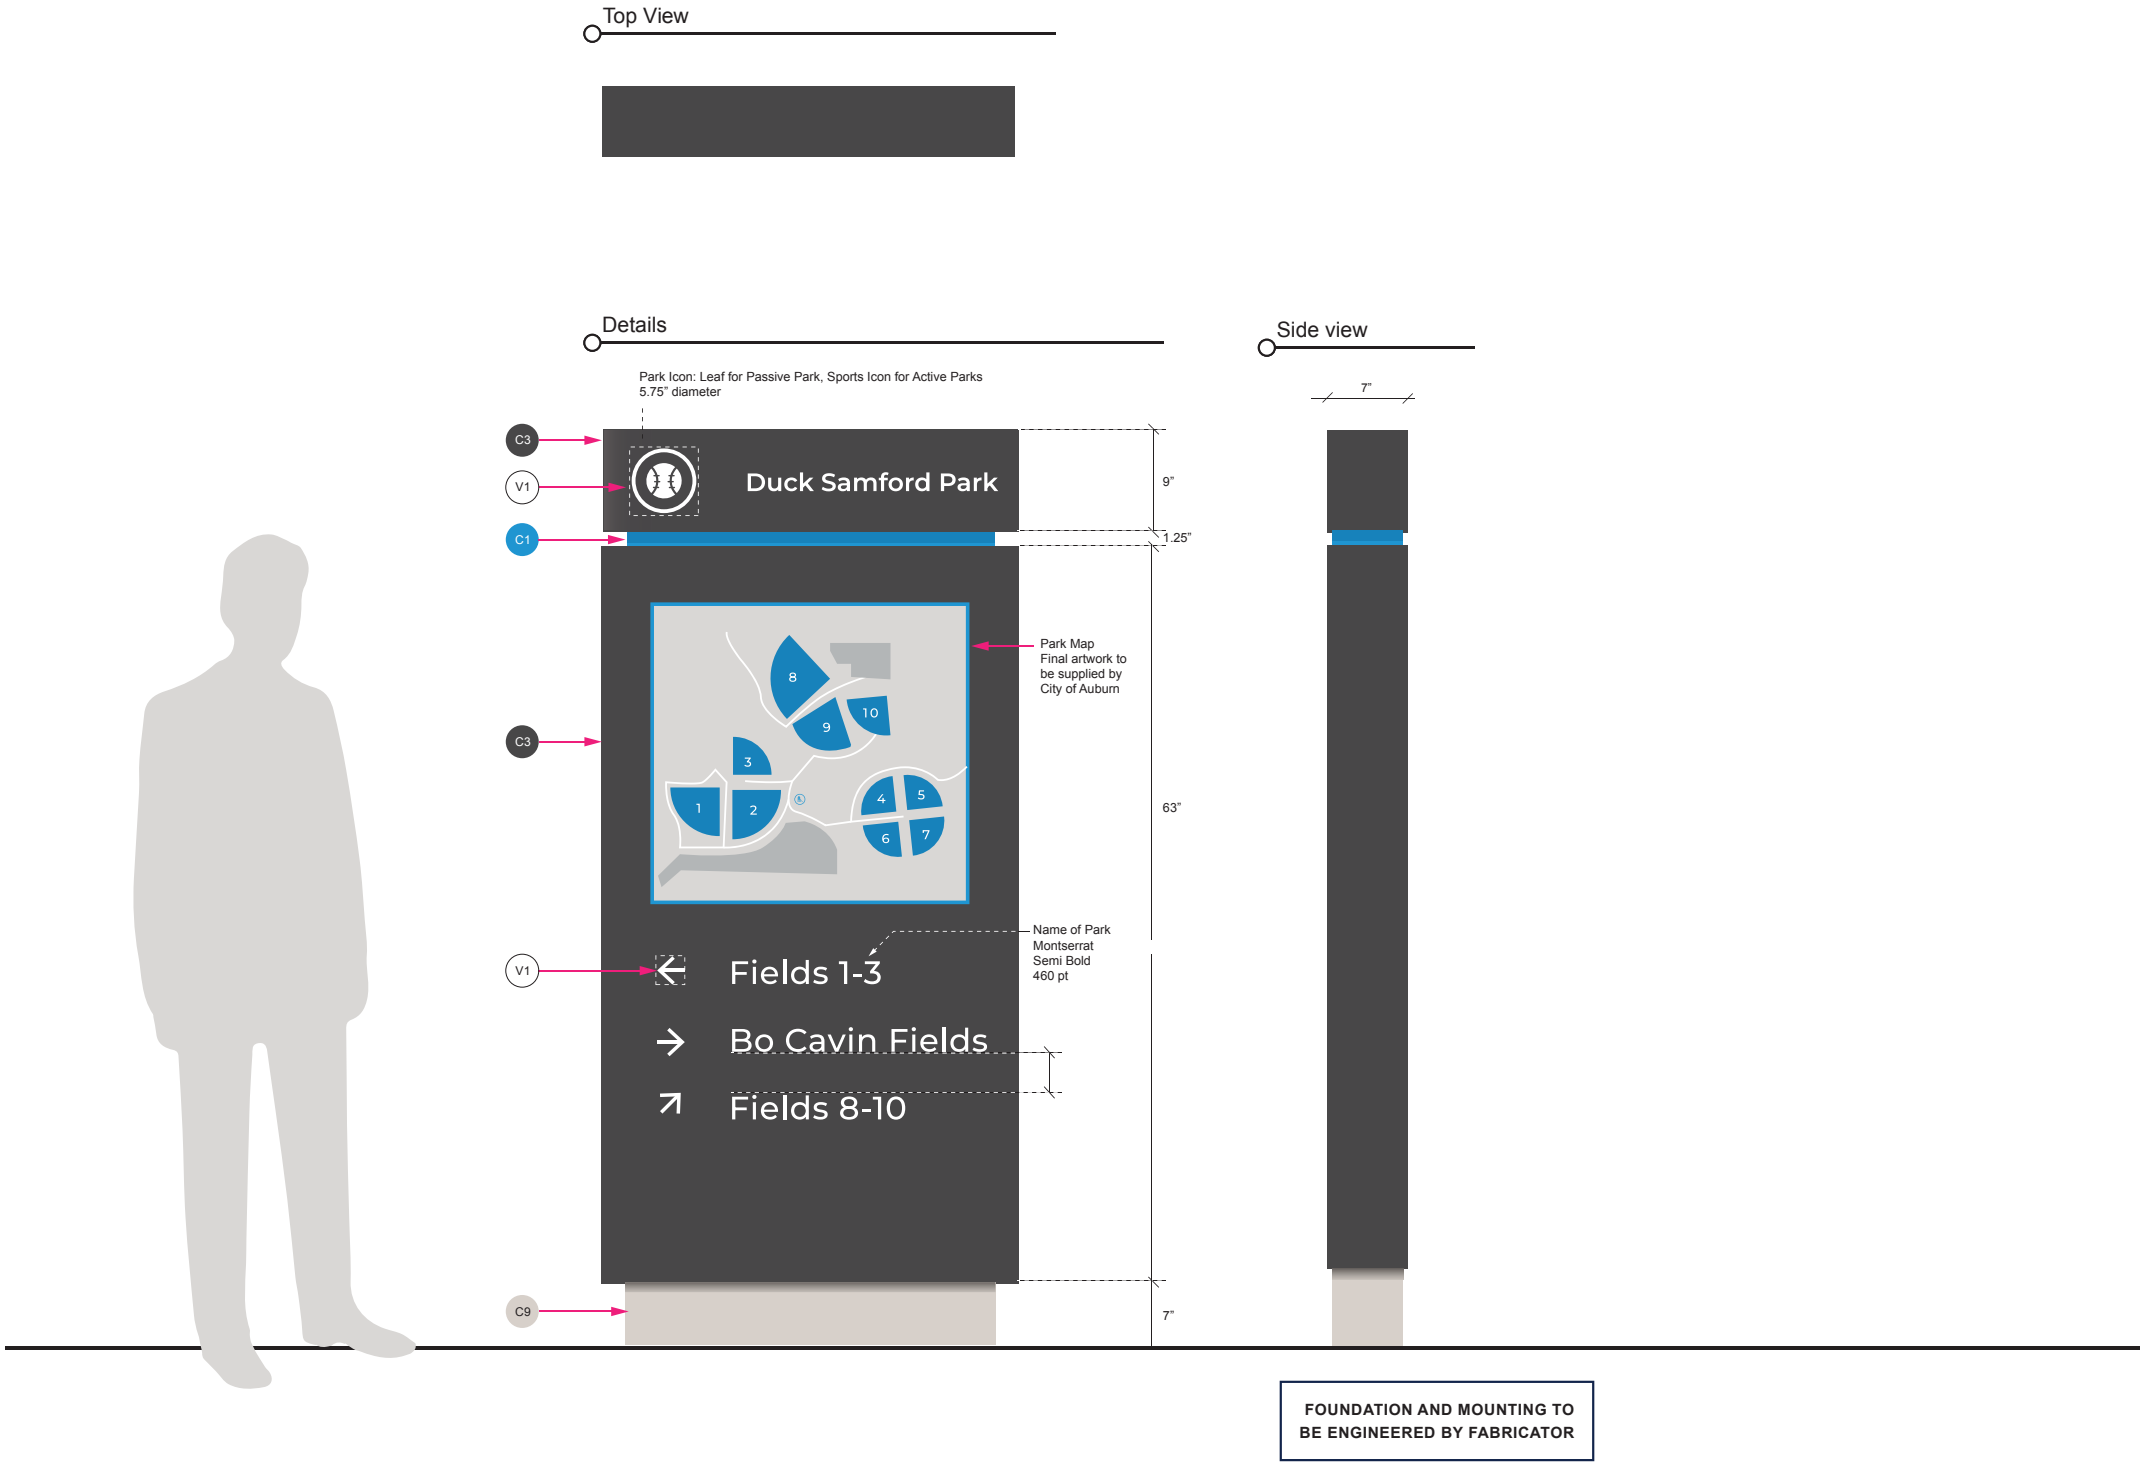

Locations

Locations to be determined by the City of Auburn Parks and Recreation Department within specific park locations based on individual need in each park.

Final artwork to be provided by the City of Auburn specific to each location.

Sign Specs

SIGN FACES:

Fabricated aluminum base painted C9 with a C1 reveal between two fabricated sleeves painted C3 with applied full color vinyl map and white vinyl text. Further installation details to be provided by singage installer following a pre-installation site visit for each sign contracted with the manufacturer.

SIGN BASE:

All sign bases and footings to be supplied by the signage manufacturer and stamped by a licensed engineer prior to installation. Interior structure details to be provided by the manufacturer after review of approved location from the city.

prepared by:

Clarity

These drawings are design-intent only. Fabricator is responsible for fabrication and overall level of quality. Any changes in design, materials, fabrication method or other details must be approved by the City of Auburn during bid process.

****Conceptual Drawings only**

Date

June 2026



Project Name

City of Auburn
Parks & Recreation
Wayfinding

Auburn, Alabama

Drawn By

DY

Sheet Title

Pedestrian Wayfinding
Base Mounted Maps
BMM


Sheet Number

W.39




PWD-1

Color Alt.

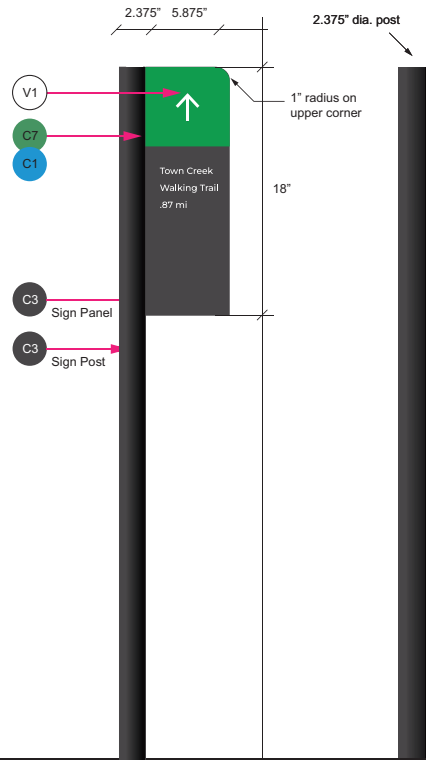

Detail

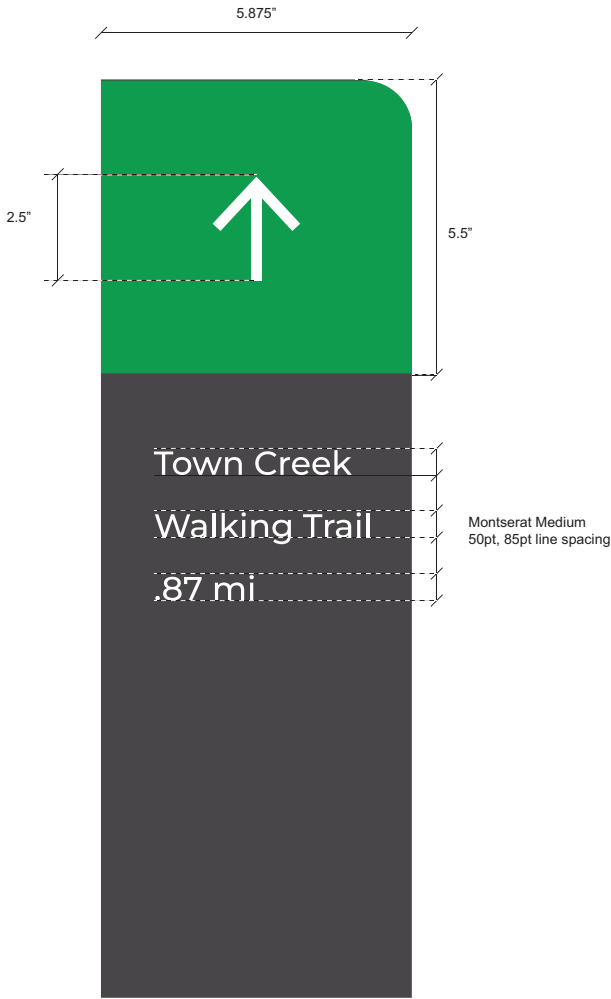

FOUNDATION AND MOUNTING TO
BE ENGINEERED BY FABRICATOR

Sign Specs

POST:
Aluminum tube (2 3/8" dia.) painted C3.

SIGN PANEL:
1/8" thick aluminum panel painted C3 with upper section either C1 or C7, depending on park location, with vinyl text and arrows.

Sign panel mounted to post as per manufacturer specification.

prepared by:

Clarity

These drawings are design-intent only. Fabricator is responsible for fabrication and overall level of quality. Any changes in design, materials, fabrication method or other details must be approved by the City of Auburn during bid process.

****Conceptual Drawings only**

Date

June 2026



Project Name

City of Auburn
Parks & Recreation
Wayfinding

Auburn, Alabama

Drawn By

DY

Sheet Title


Pedestrian Wayfinding
Park Walking Directional
PW-1

Sheet Number

W.40

Locations

Locations to be determined by the City of Auburn Parks and Recreation Department within specific park locations based on individual need in each park

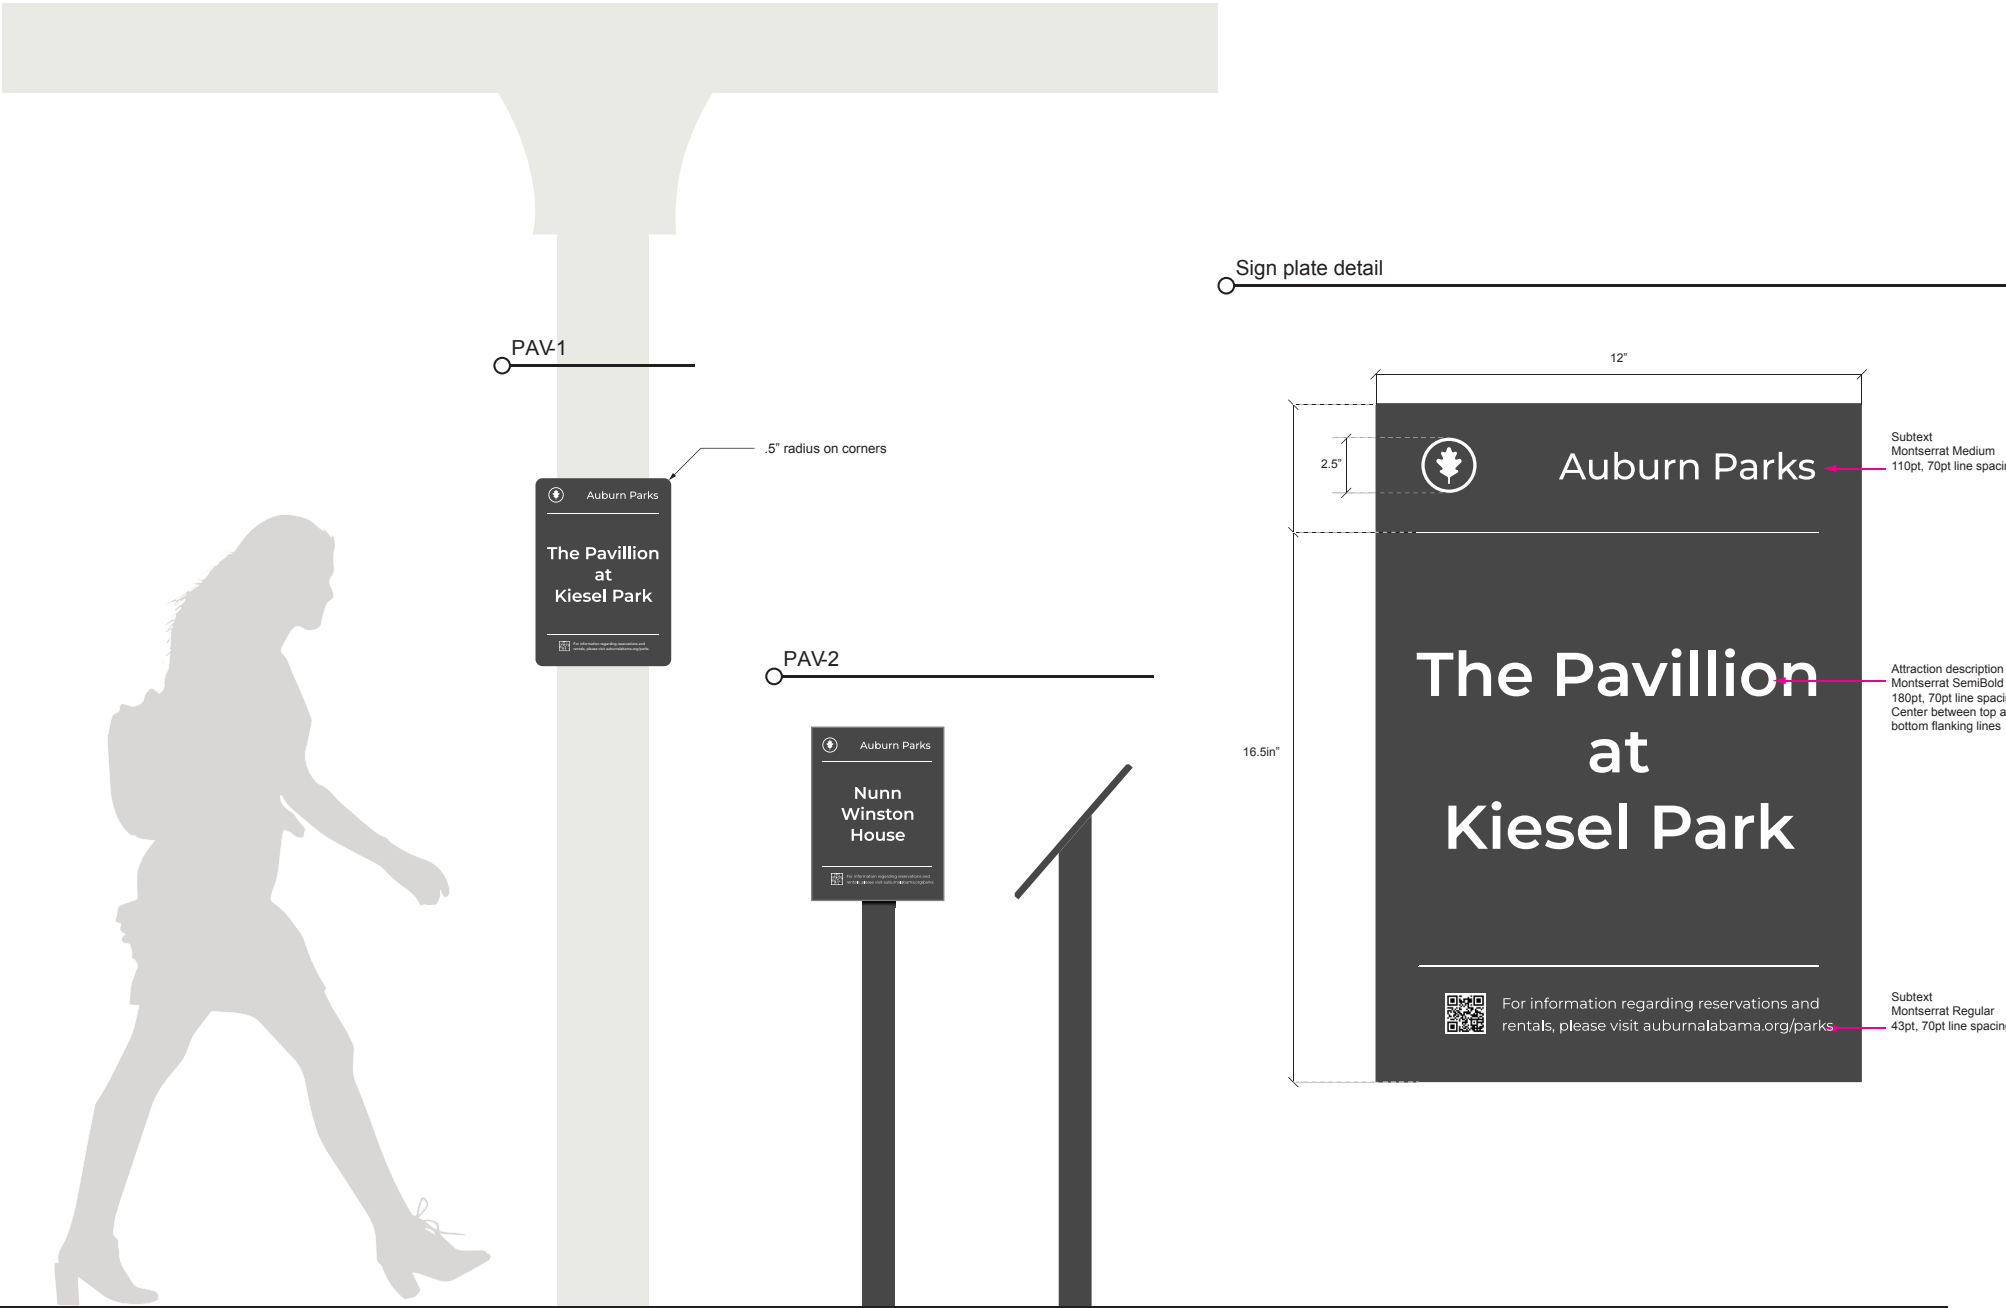

Locations

Locations to be determined by the City of Auburn Parks and Recreation Department within specific park locations based on individual need in each park

Sign Specs: PAV-1

SIGN FACES:
Fabricated aluminum base painted C3 with applied vinyl graphics (V1).

MOUNTING:
If the building/gazebo/attraction allows for mounting directly on to the structure, mount flush a minimum or 6 feet off of the ground. Further mounting details to be provided by the manufacturer.

Sign Specs: PAV-2

SIGN FACES:
Fabricated aluminum base painted C3 with applied vinyl graphics (V1).

MOUNTING:
To be further developed with manufacturer with the intent that these signs be mounted with a 45 Degree Angle Post Mount.

prepared by:

Clarity

These drawings are design-intent only. Fabricator is responsible for fabrication and overall level of quality. Any changes in design, materials, fabrication method or other details must be approved by the City of Auburn during bid process.

****Conceptual Drawings only**

Date

June 2026



Project Name

City of Auburn
Parks & Recreation
Wayfinding

Auburn, Alabama

Drawn By




DY

Sheet Title

Pedestrian Wayfinding
Pavillion Marker
PAV-1, PAV-2

Sheet Number

W.42

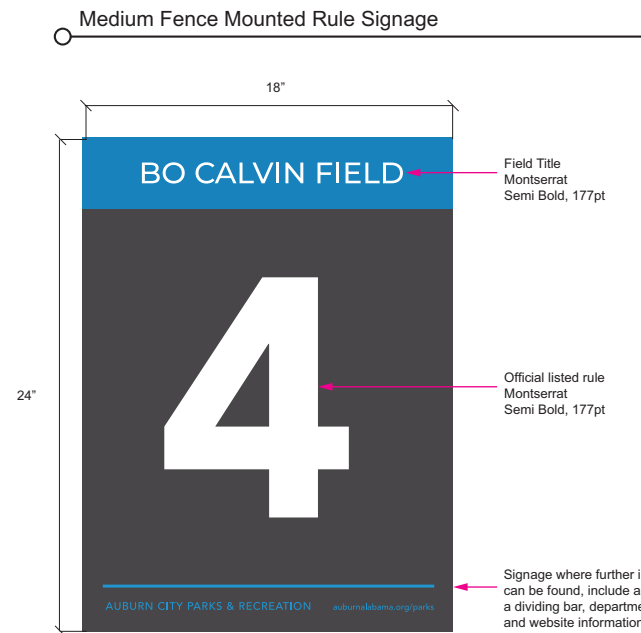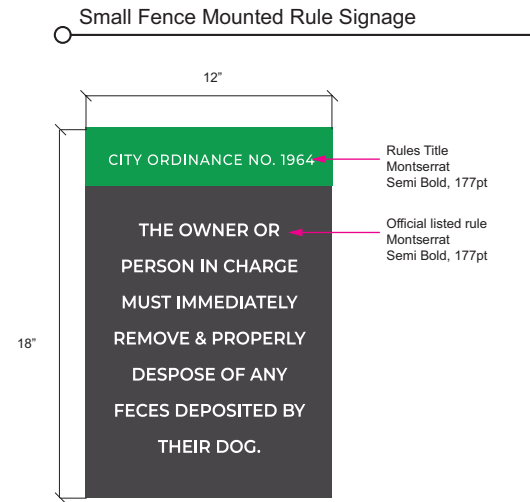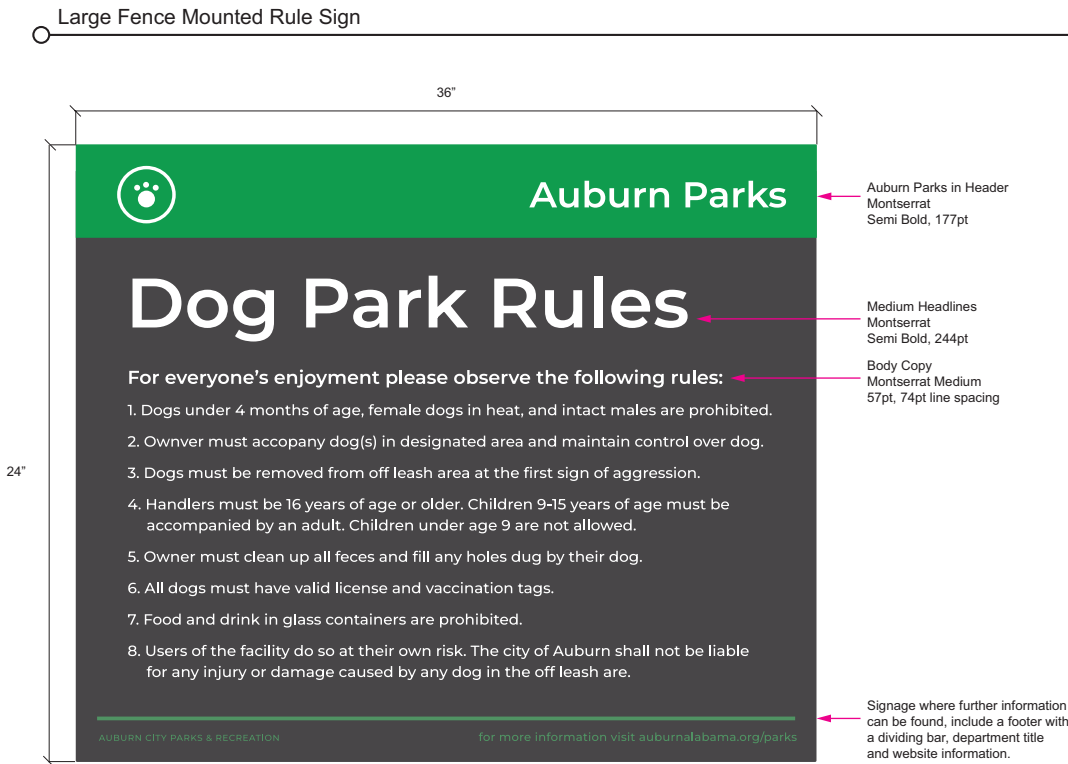

Sign Specs

Signs to be fence mounted in various locations. Specifications on manufacturing determined by budgets and mounting location. Details to be developed with the manufacturer based on specific sign locations approved by the City of Auburn.

Intent

Dog Park Rules
Court Rules
Field Rules
Playground Rules
City Ordinances
Field Numbers
Genreal Rules

prepared by:

Clarity

These drawings are design-intent only. Fabricator is responsible for fabrication and overall level of quality. Any changes in design, materials, fabrication method or other details must be approved by the City of Auburn during bid process.

****Conceptual Drawings only**

Date

June 2026



Project Name

City of Auburn
Parks & Recreation
Wayfinding

Auburn, Alabama

Drawn By

DY

Sheet Title

Pedestrian Wayfinding
Fence Mounted Rule Sign
FR-1a, FR1-b, FR1-c

Sheet Number

W.43