



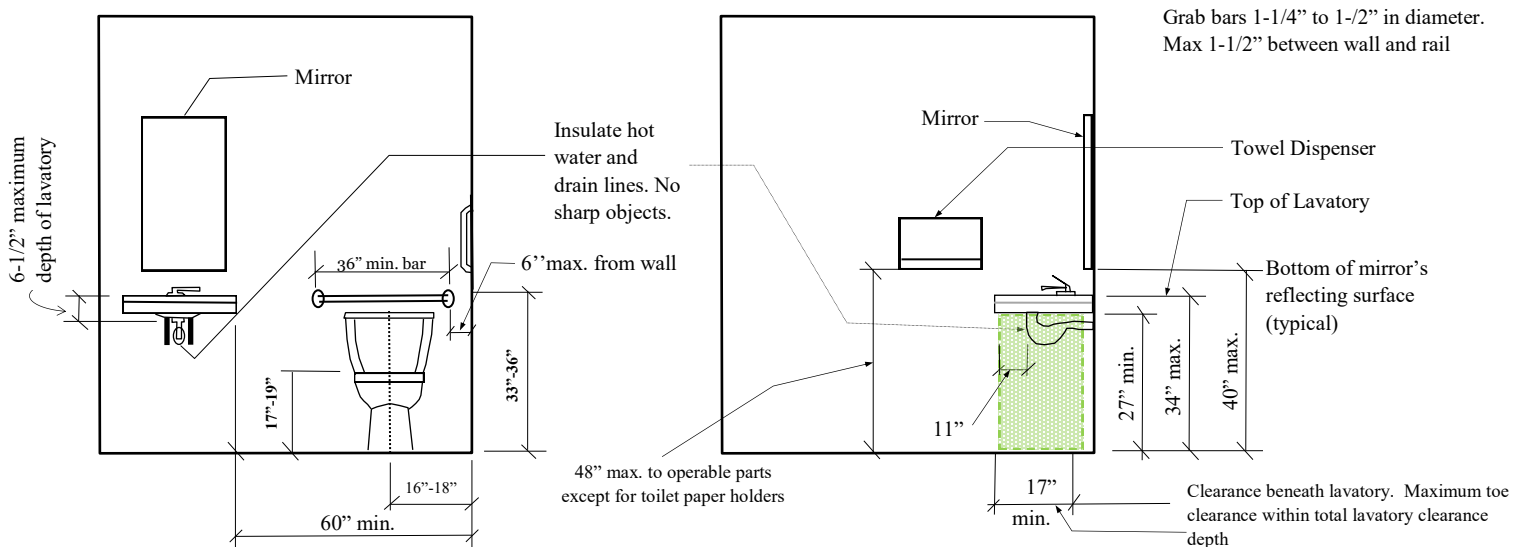


Accessible Restrooms

2021 International Building Code &
2017 Accessible Code

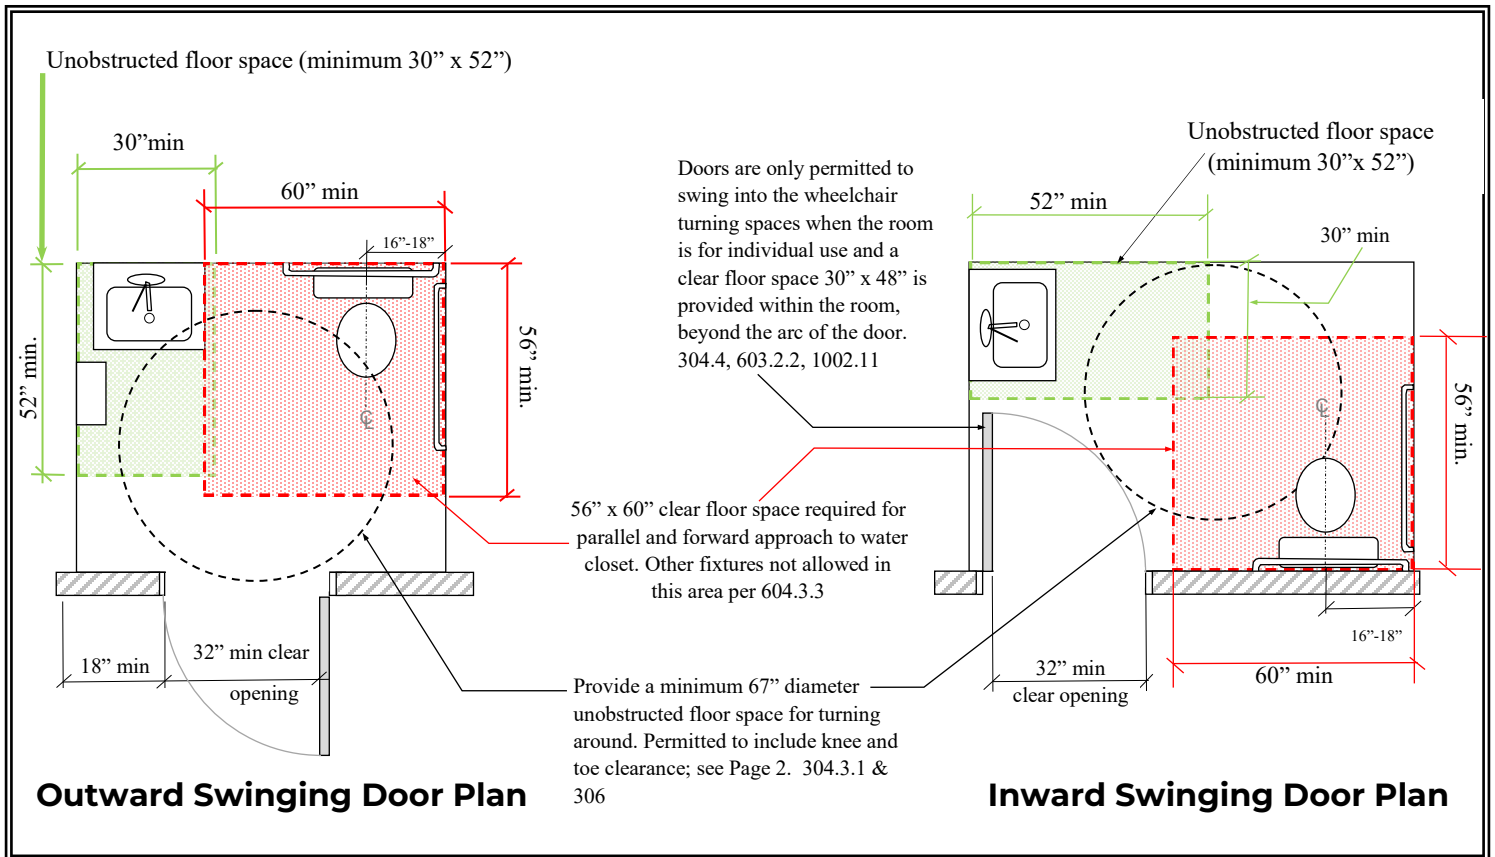


Elevations


The information contained within this bulletin is the most common needed to obtain a permit and is not representative of all the conditions that may be encountered during the construction of your project.

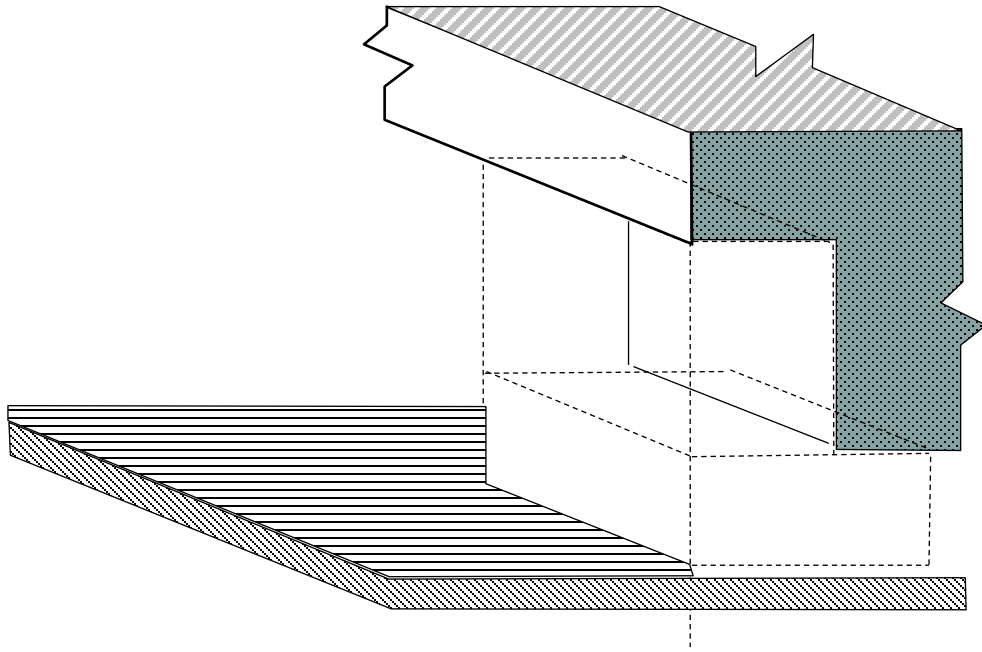


Toe Clearance

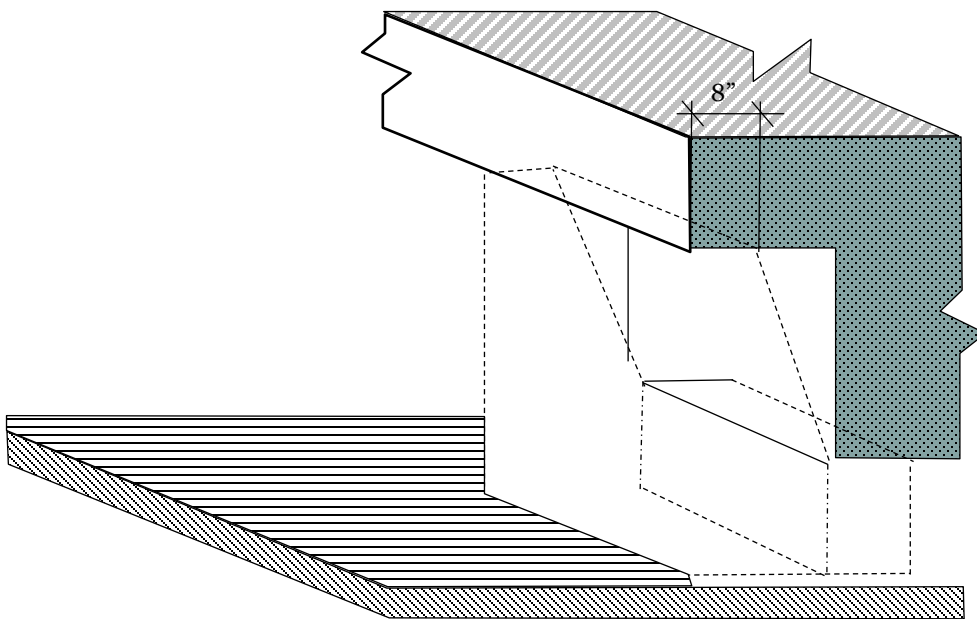


Knee Clearance

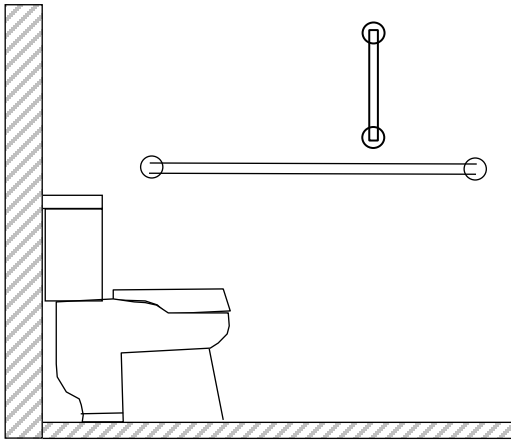

**Side Wall Grab Bar
for Water Closet**

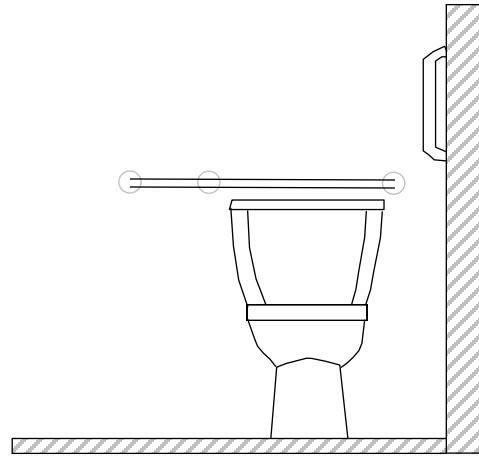


**Rear Wall Grab Bar
for Water Closet**

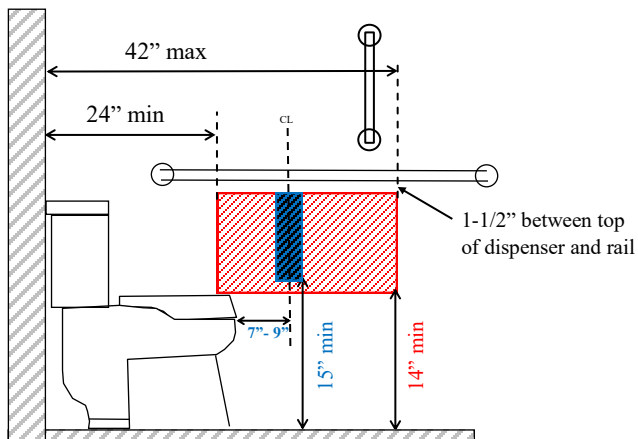

**Dispenser Location
Below Grab Bar**

ADA location shaded **blue** and
ANSI location shaded **red**

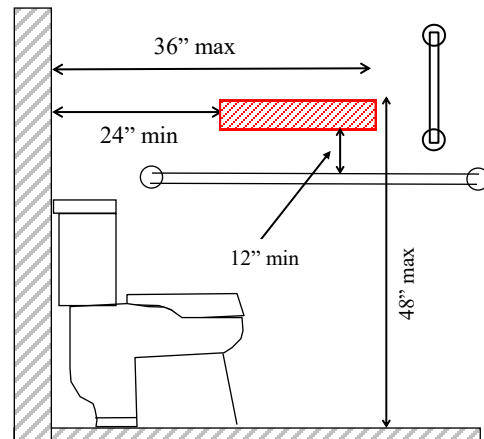

**Dispenser Location
Above Grab Bar**