




Sidewalk Crossings at Driveways

4' to 5' (Match existing sidewalk width)

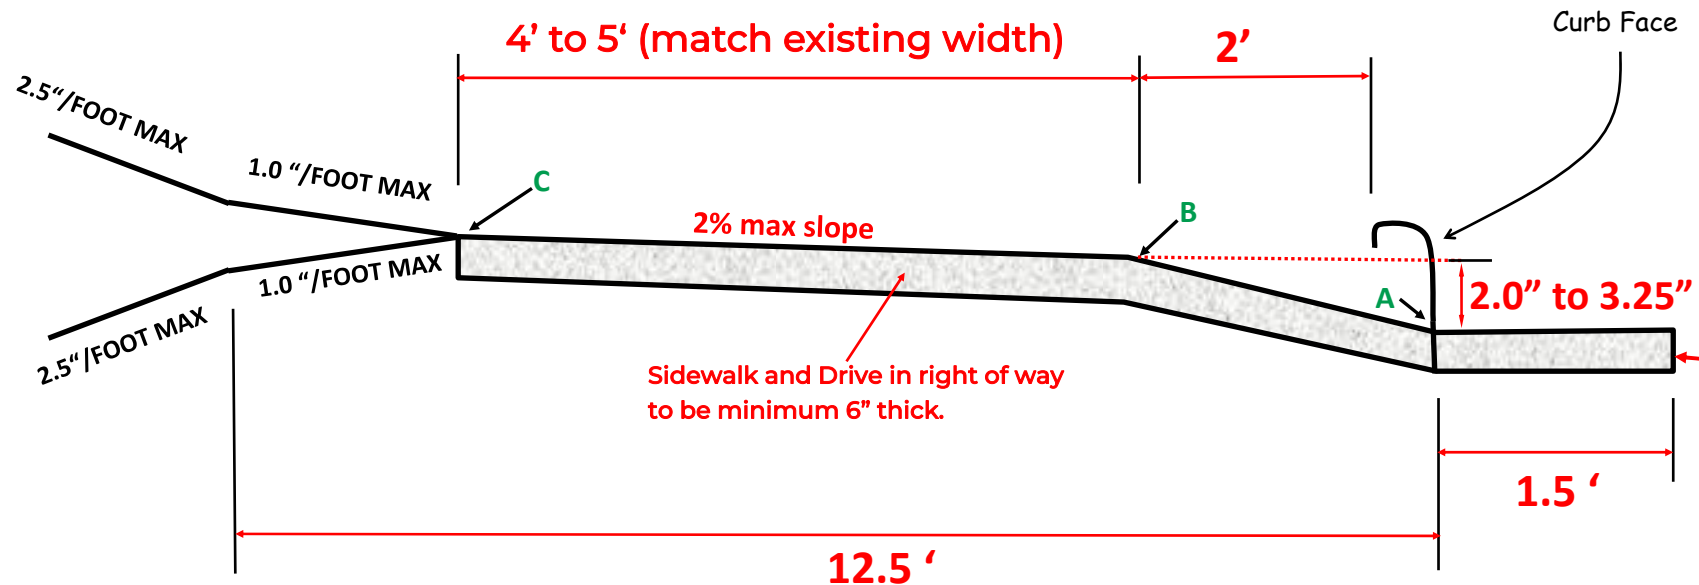

A : Gutter at Curb Face

B : Front side of sidewalk (2" to 3.25" above **A**)

C : Back Side of sidewalk (2% max slope from **B**)

Note: If **C** is not a minimum of 4" higher than **A**, drive must continue upward beyond **C** until a minimum height of 4" above **A** is obtained.

See page 2 for curb and gutter detail

Inspection Services Department

171 N. Ross St.
Auburn, AL 36830
(334) 501-3170

Hours of Operation


Monday—Friday
7:30 a.m. - 4:30 p.m.

The information contained within this bulletin is a basic summary of the requirements found in the Auburn Public Works Design and Construction Manual. The contractor is responsible for meeting all the requirements of the City of Auburn.



Sidewalk Crossings at Driveways

Curb and Gutter

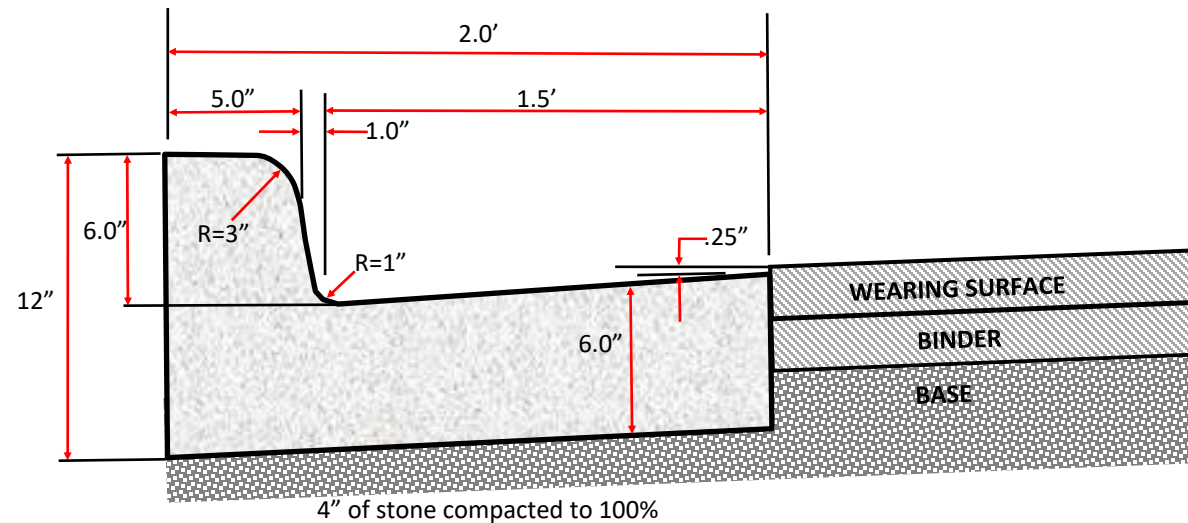

Inspection Services Department

171 N. Ross St.
Auburn, AL 36830
(334) 501-3170

Hours of Operation

Monday—Friday
7:30 a.m. - 4:30 p.m.

The information contained within this bulletin is a basic summary of the requirements found in the Auburn Public Works Design and Construction Manual. The contractor is responsible for meeting all the requirements of the City of Auburn.